



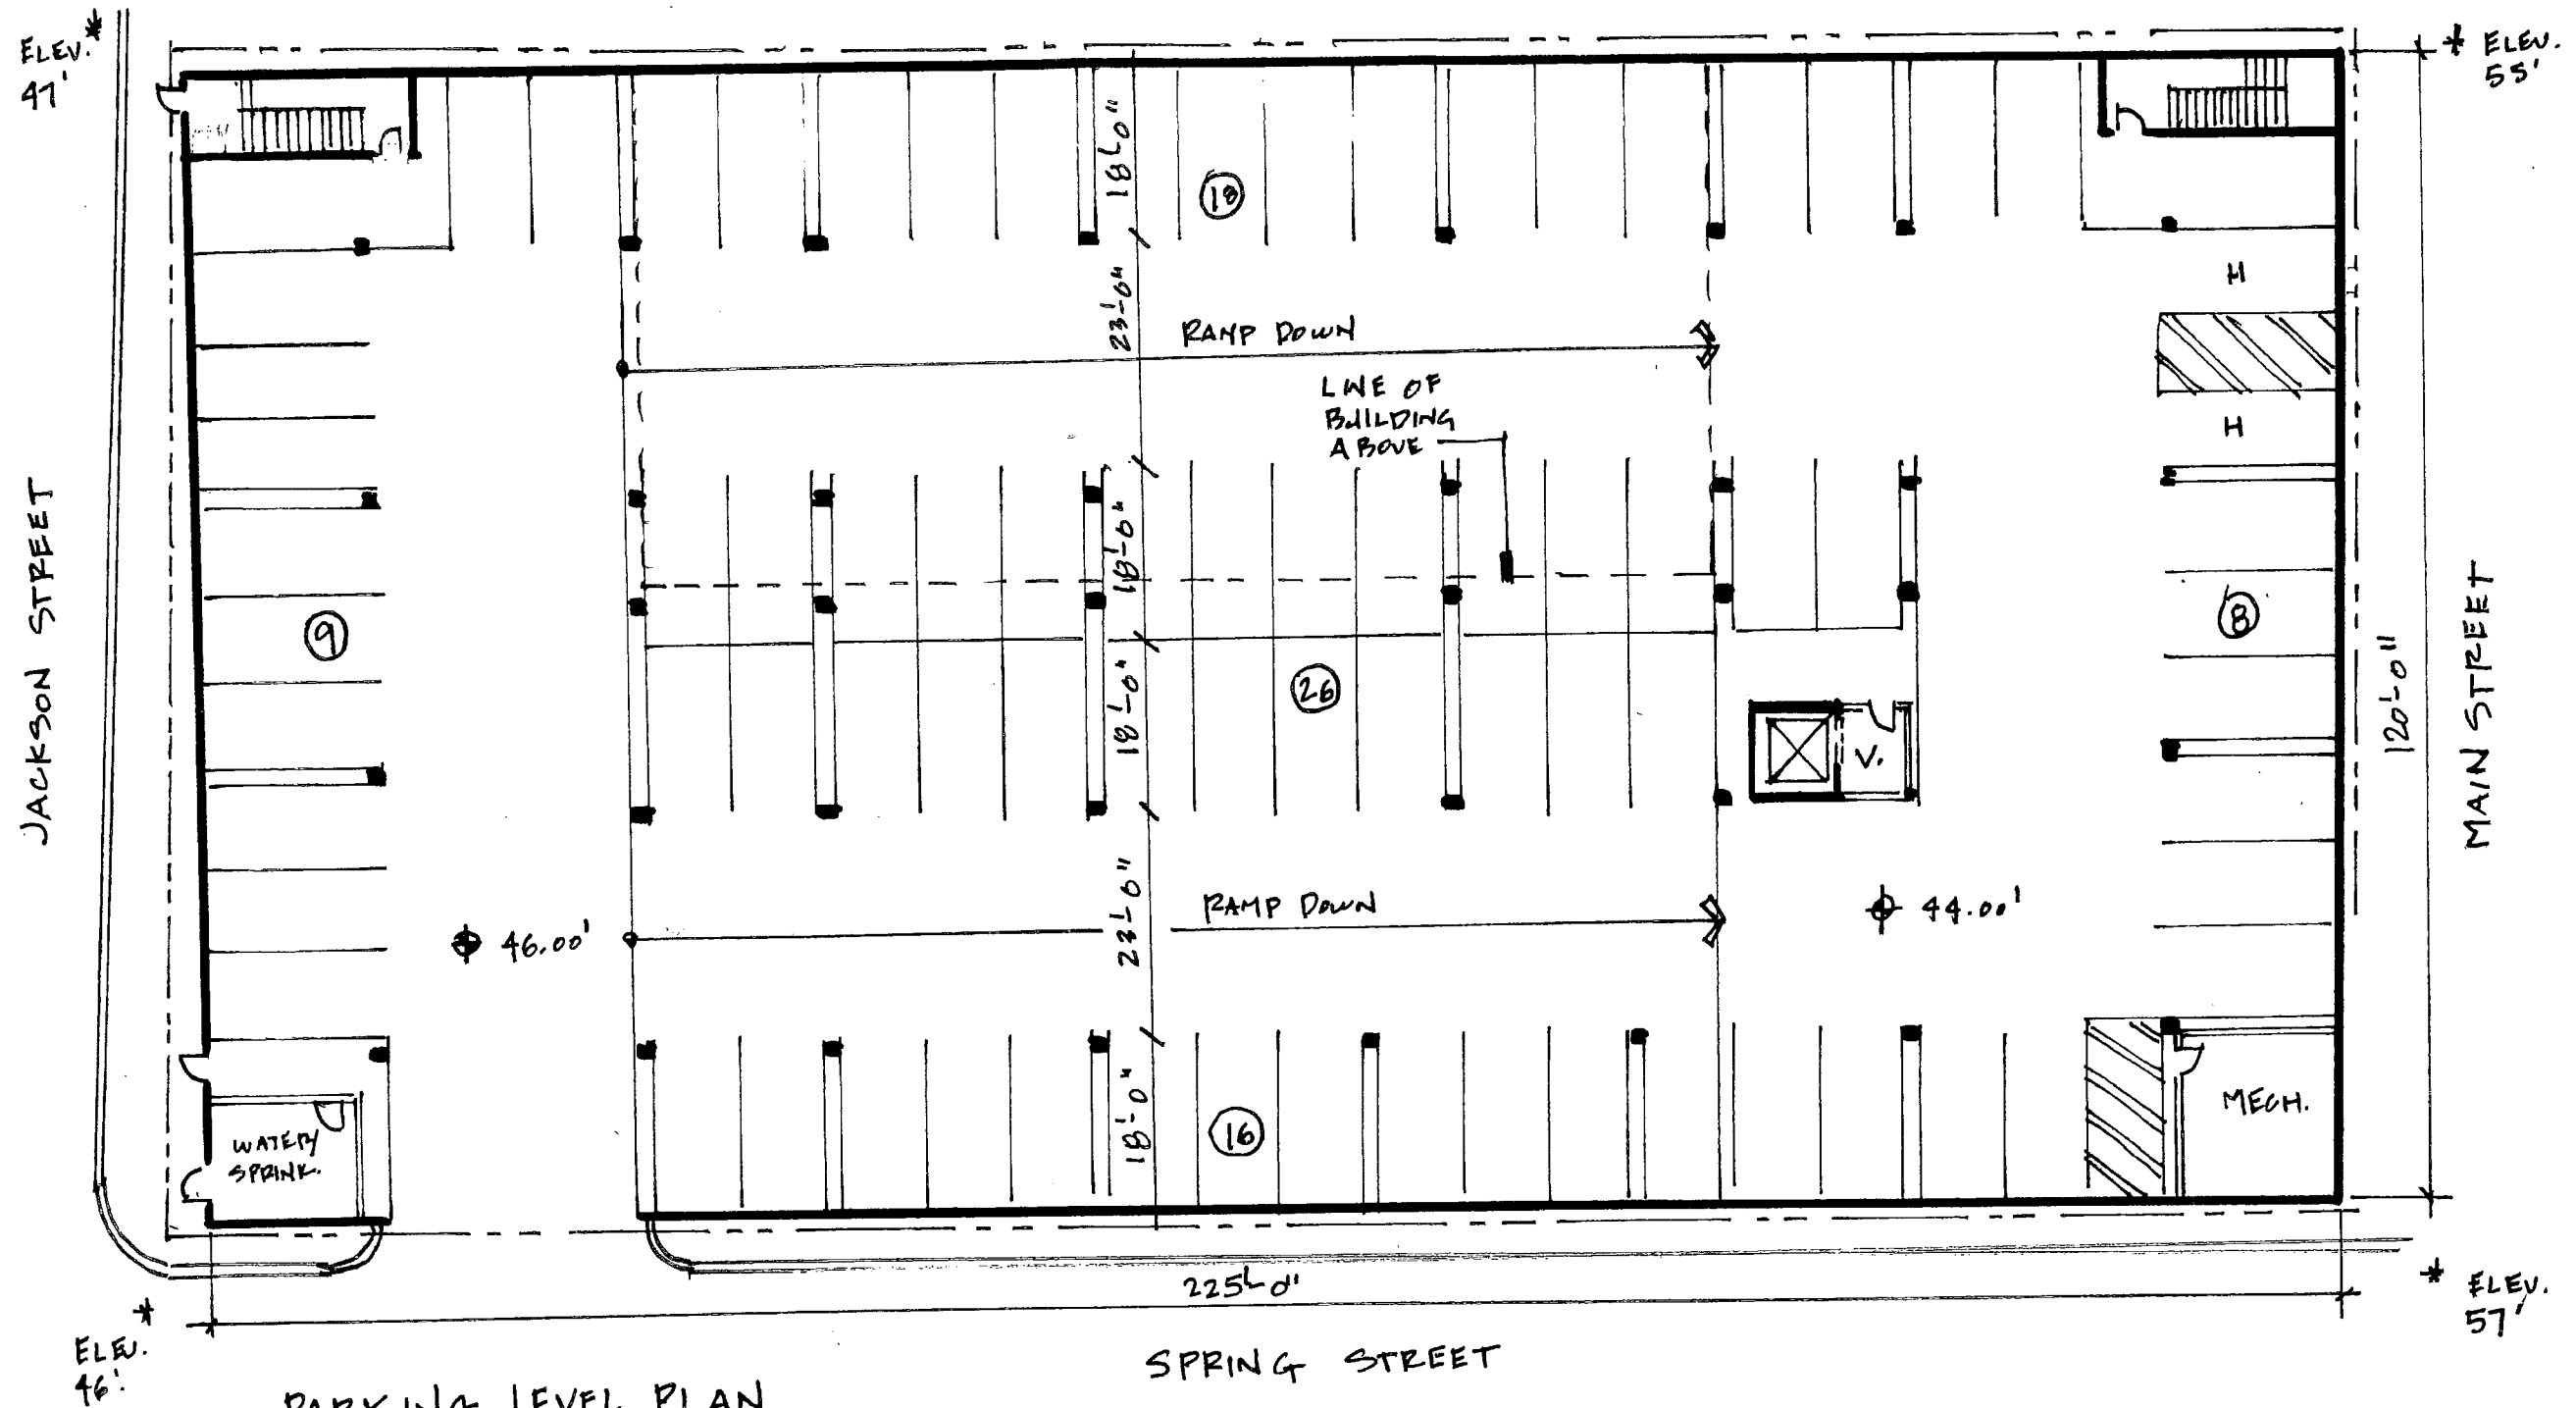

PARKING
 77 STRUCTURED
 PARKING SPACES
 8 SURFACE
 PARKING SPACES
85 TOTAL

UNITS.
 18 (1) BDRM.
 26 (2) BDRM.
 2 (3) BDRM.
46 TOTAL

SCHEME 6
 160 MAIN, L.L.C.
 MATAWAN, N.J.
 S+T ARCHITECTS
 3/2/2023

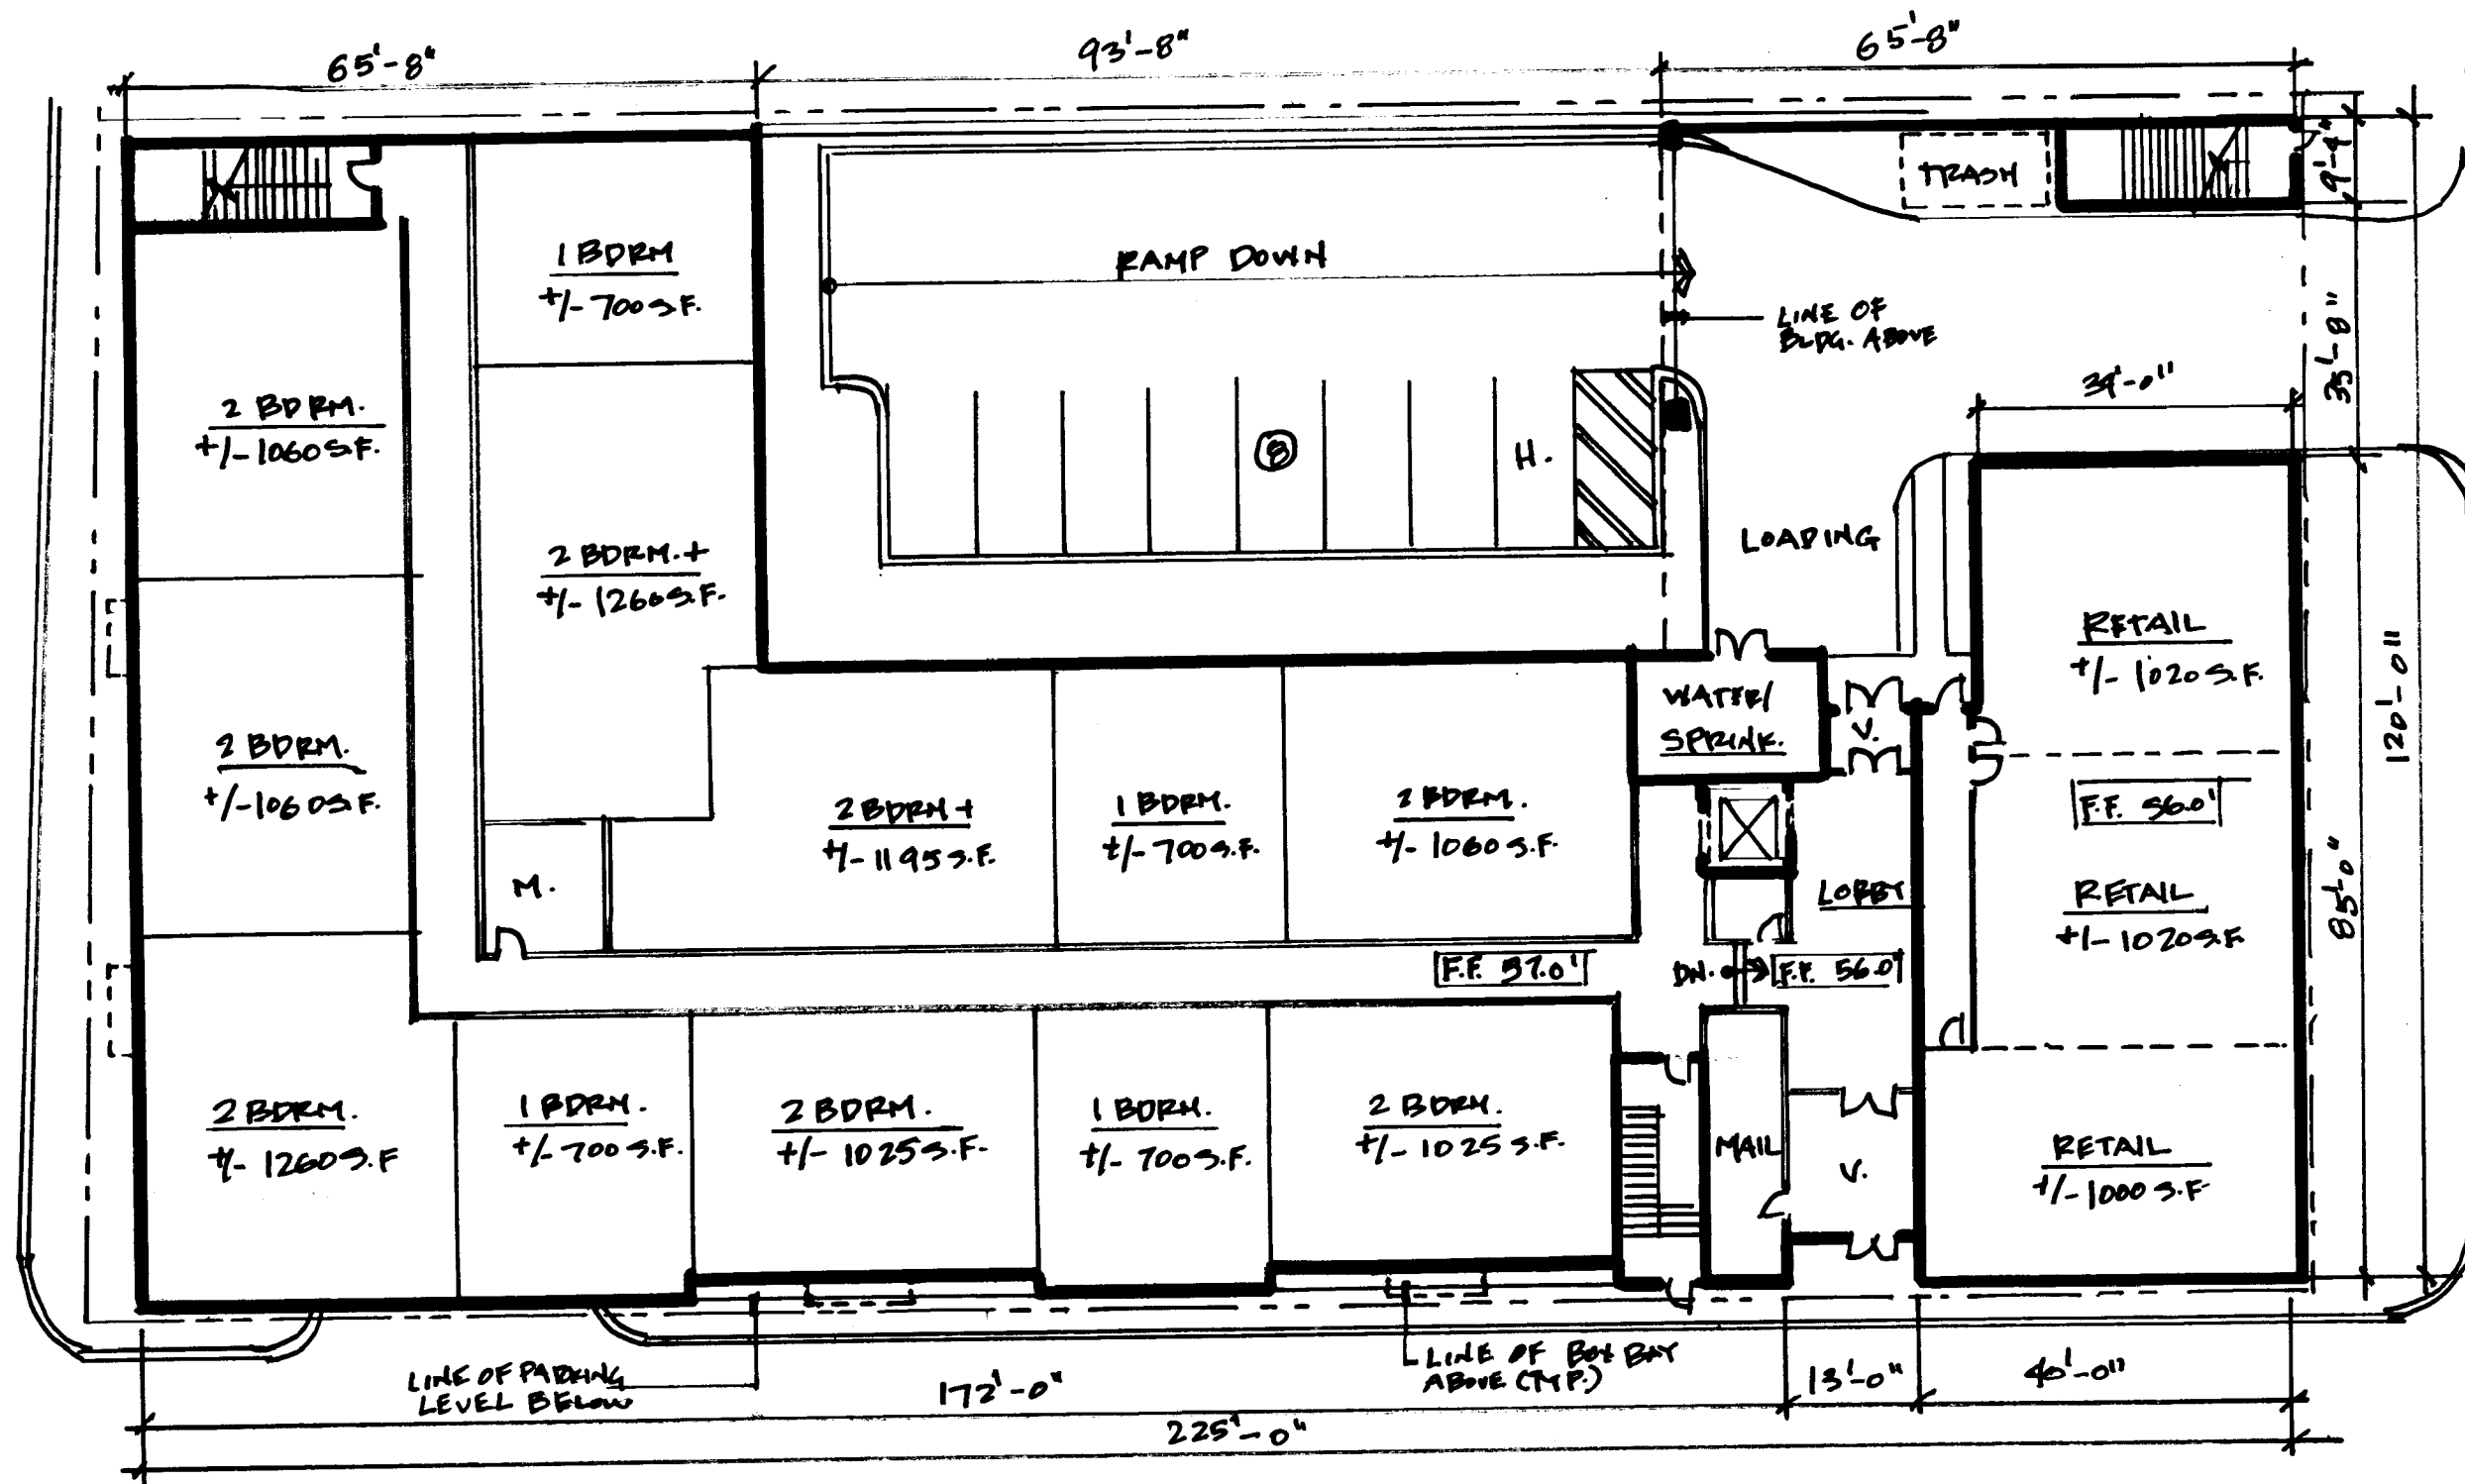

GROUND FLOOR PLAN

SCALE: 1" = 20'-0"


SCHEME 6

160 MAIN, LLC.
MATAWAN, N.J.

S+T ARCHITECTS.

3/2/2023

160 MAIN, L.L.C.
MATAWAN, N.J.
ST ARCHITECTS.
3/2/2023

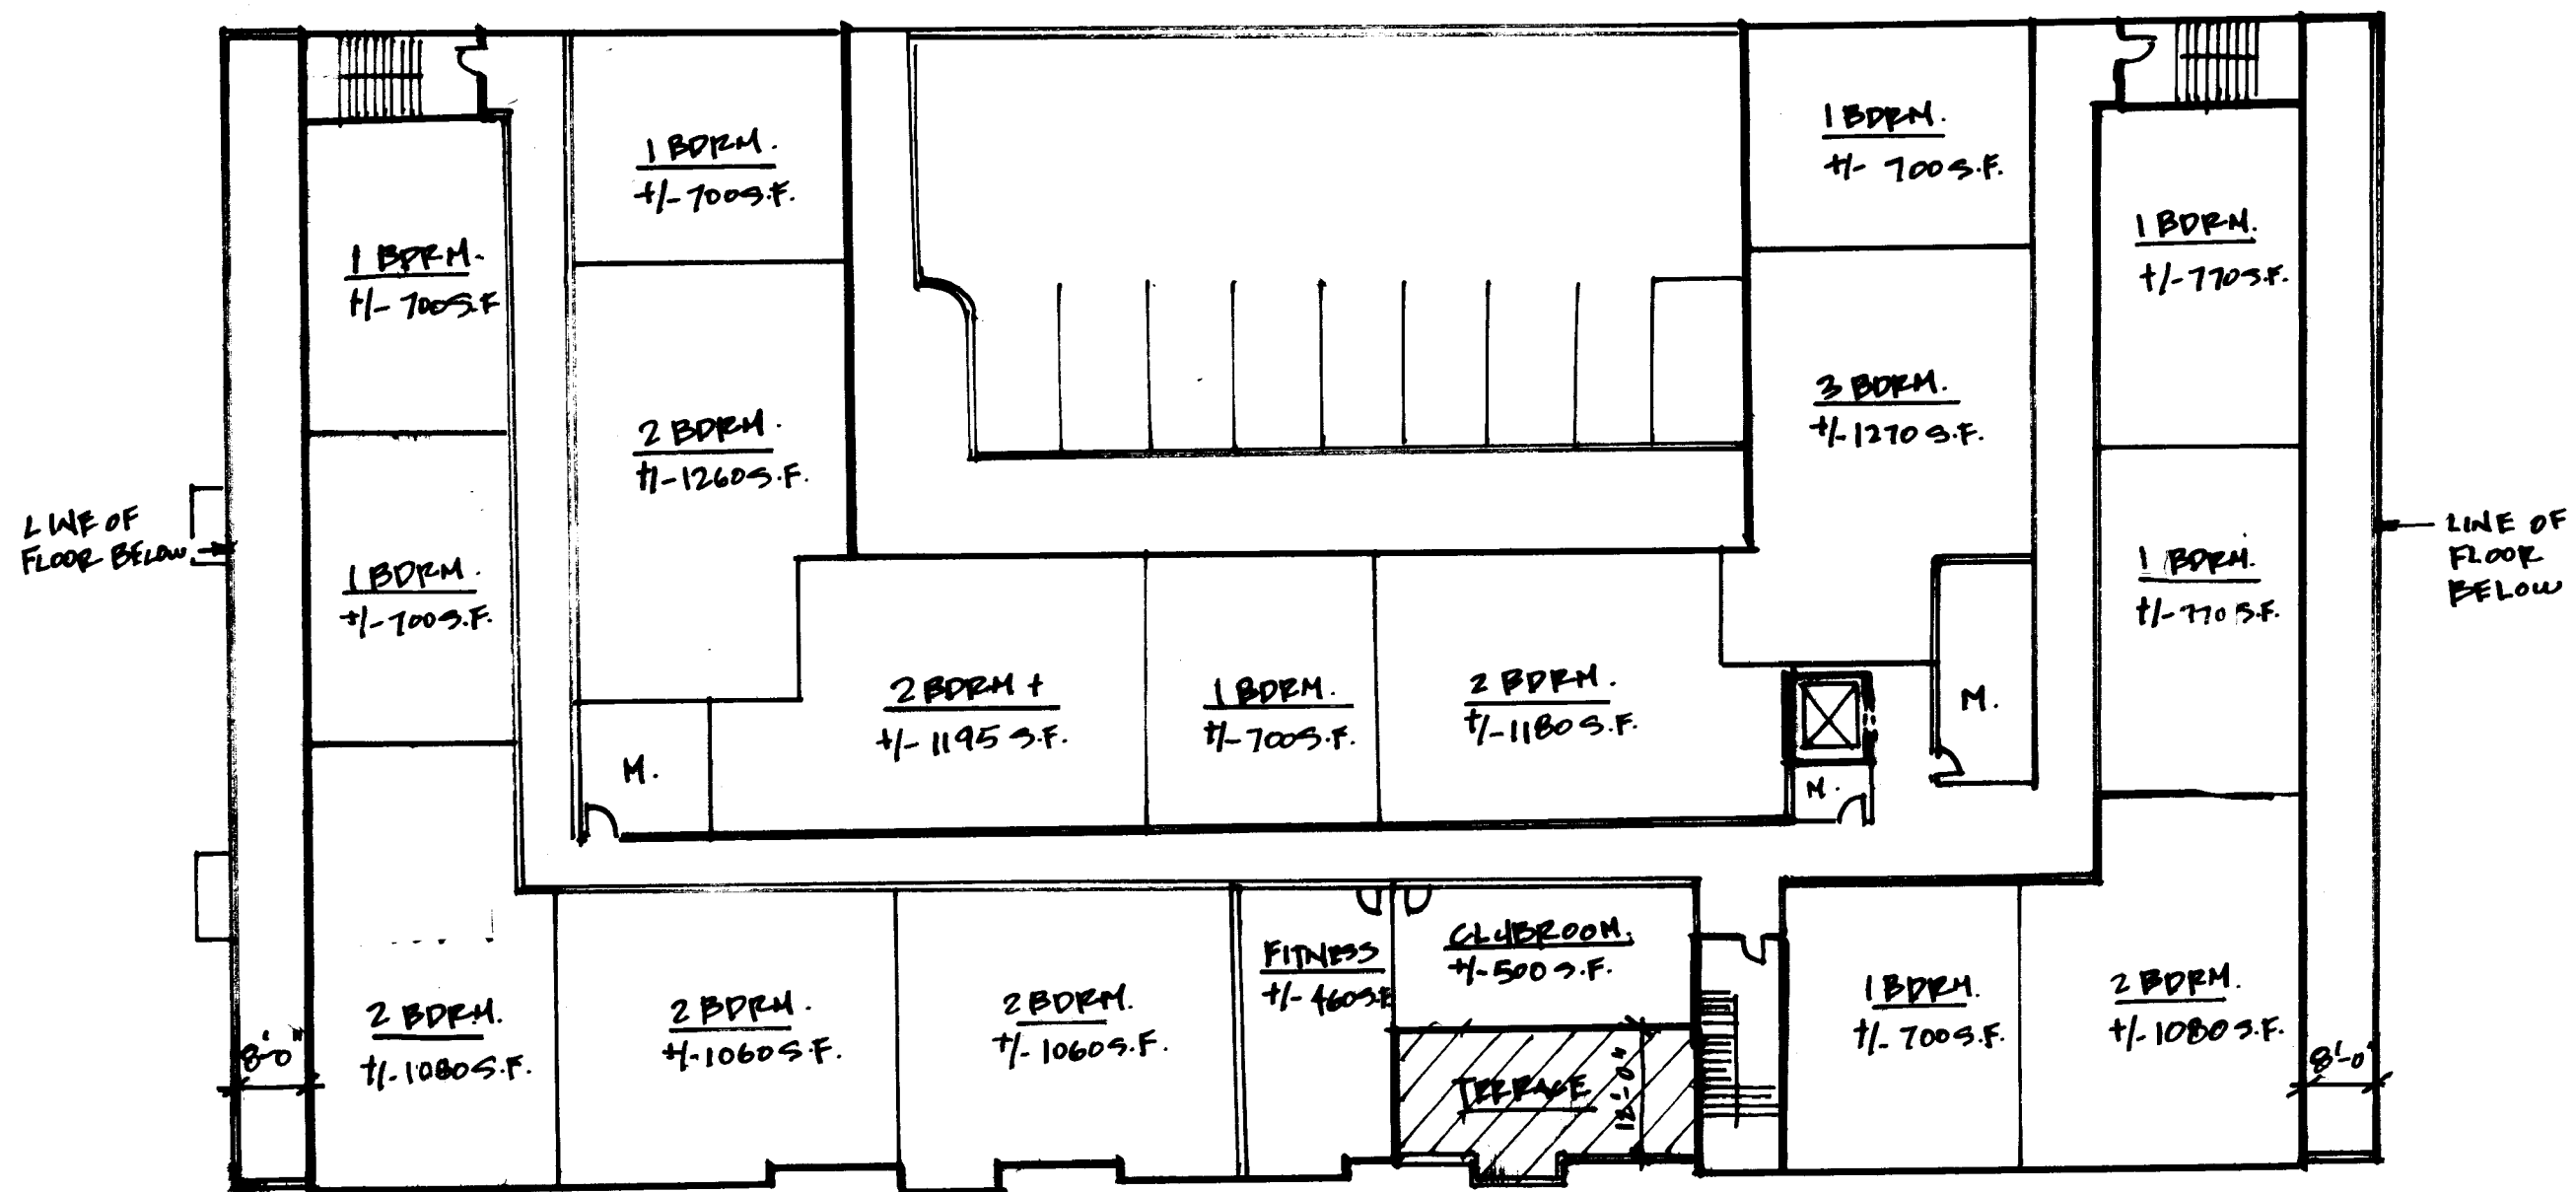

THIRD FLOOR PLAN


SCALE: 1" = 20'-0"

SCHEME 6

160 MAIN, L.L.C.
MATAWAN, N.J.

S+T ARCHITECTS.

3/2/2023

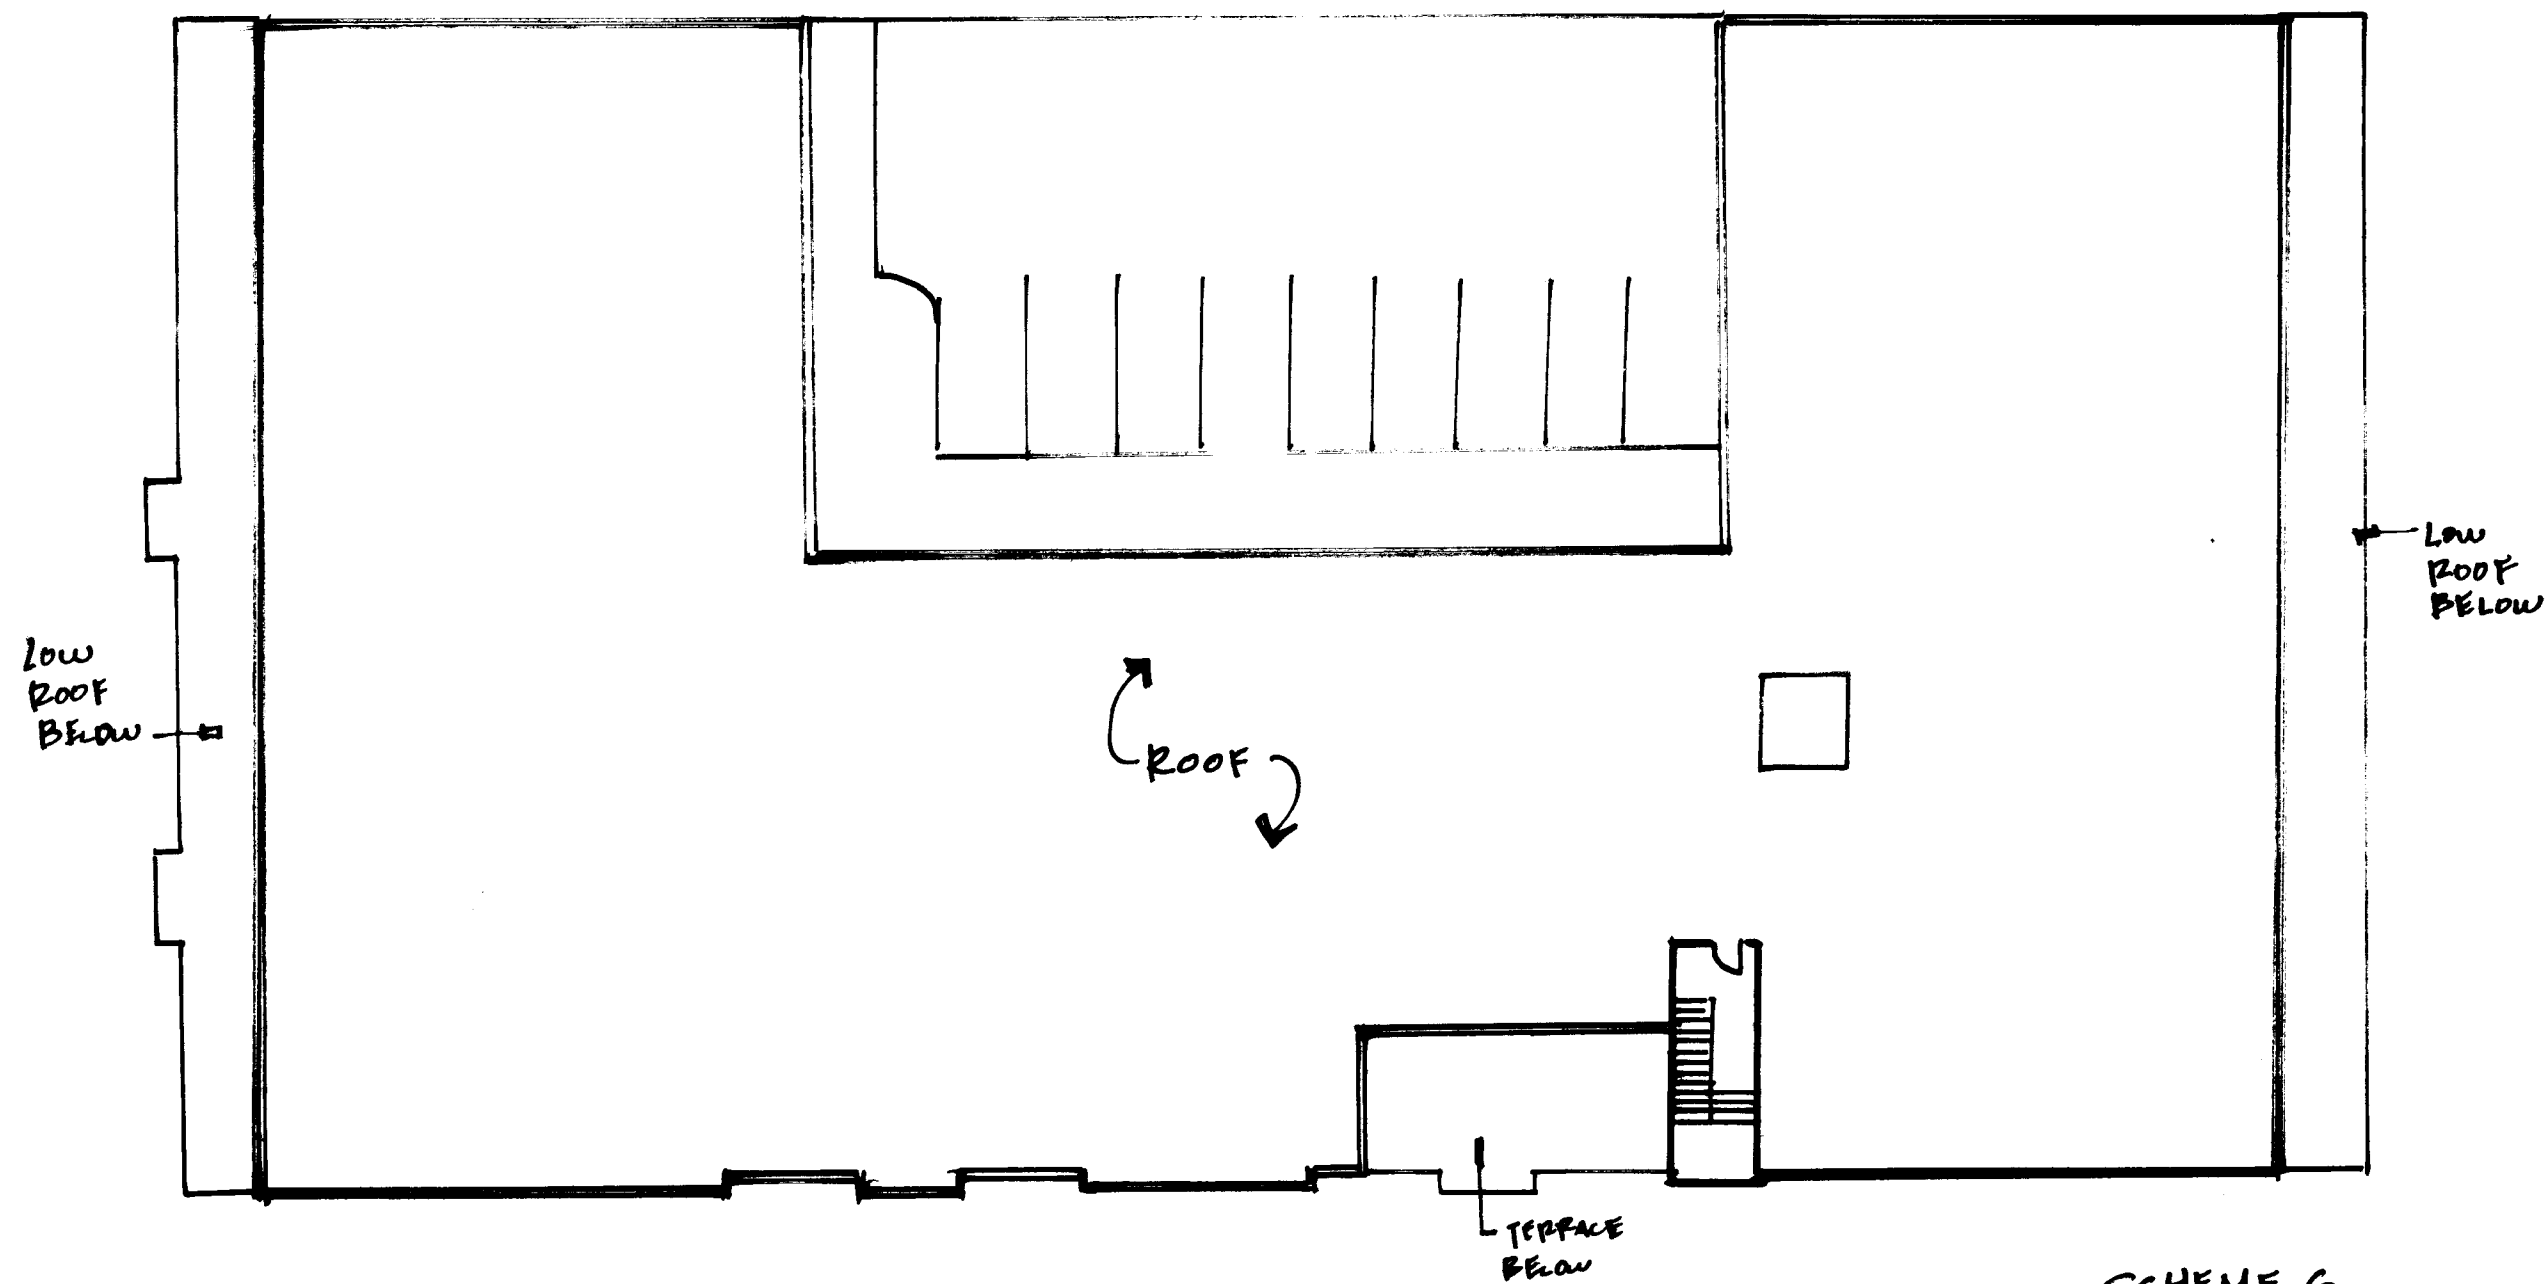

ROOF PLAN

SCALE: 1"=20'-0"

SCHEME 6

160 MAIN, L.L.C.
MATAWAN, N.J.
STT ARCHITECTS.
3/2/2023