




Prepared By: Holmdel Office 101 Crawfords Corner Road Suite 3400 Holmdel, NJ 07733 T: 732 383 1950 www.colliersengineering.com 	Index Sheet Township of Matawan	Stormwater Conveyance Map Book Borough of Matawan Monmouth County, New Jersey	N 0 1,500 3,000 Feet		Key Sheet
		Date: 3/28/2024			

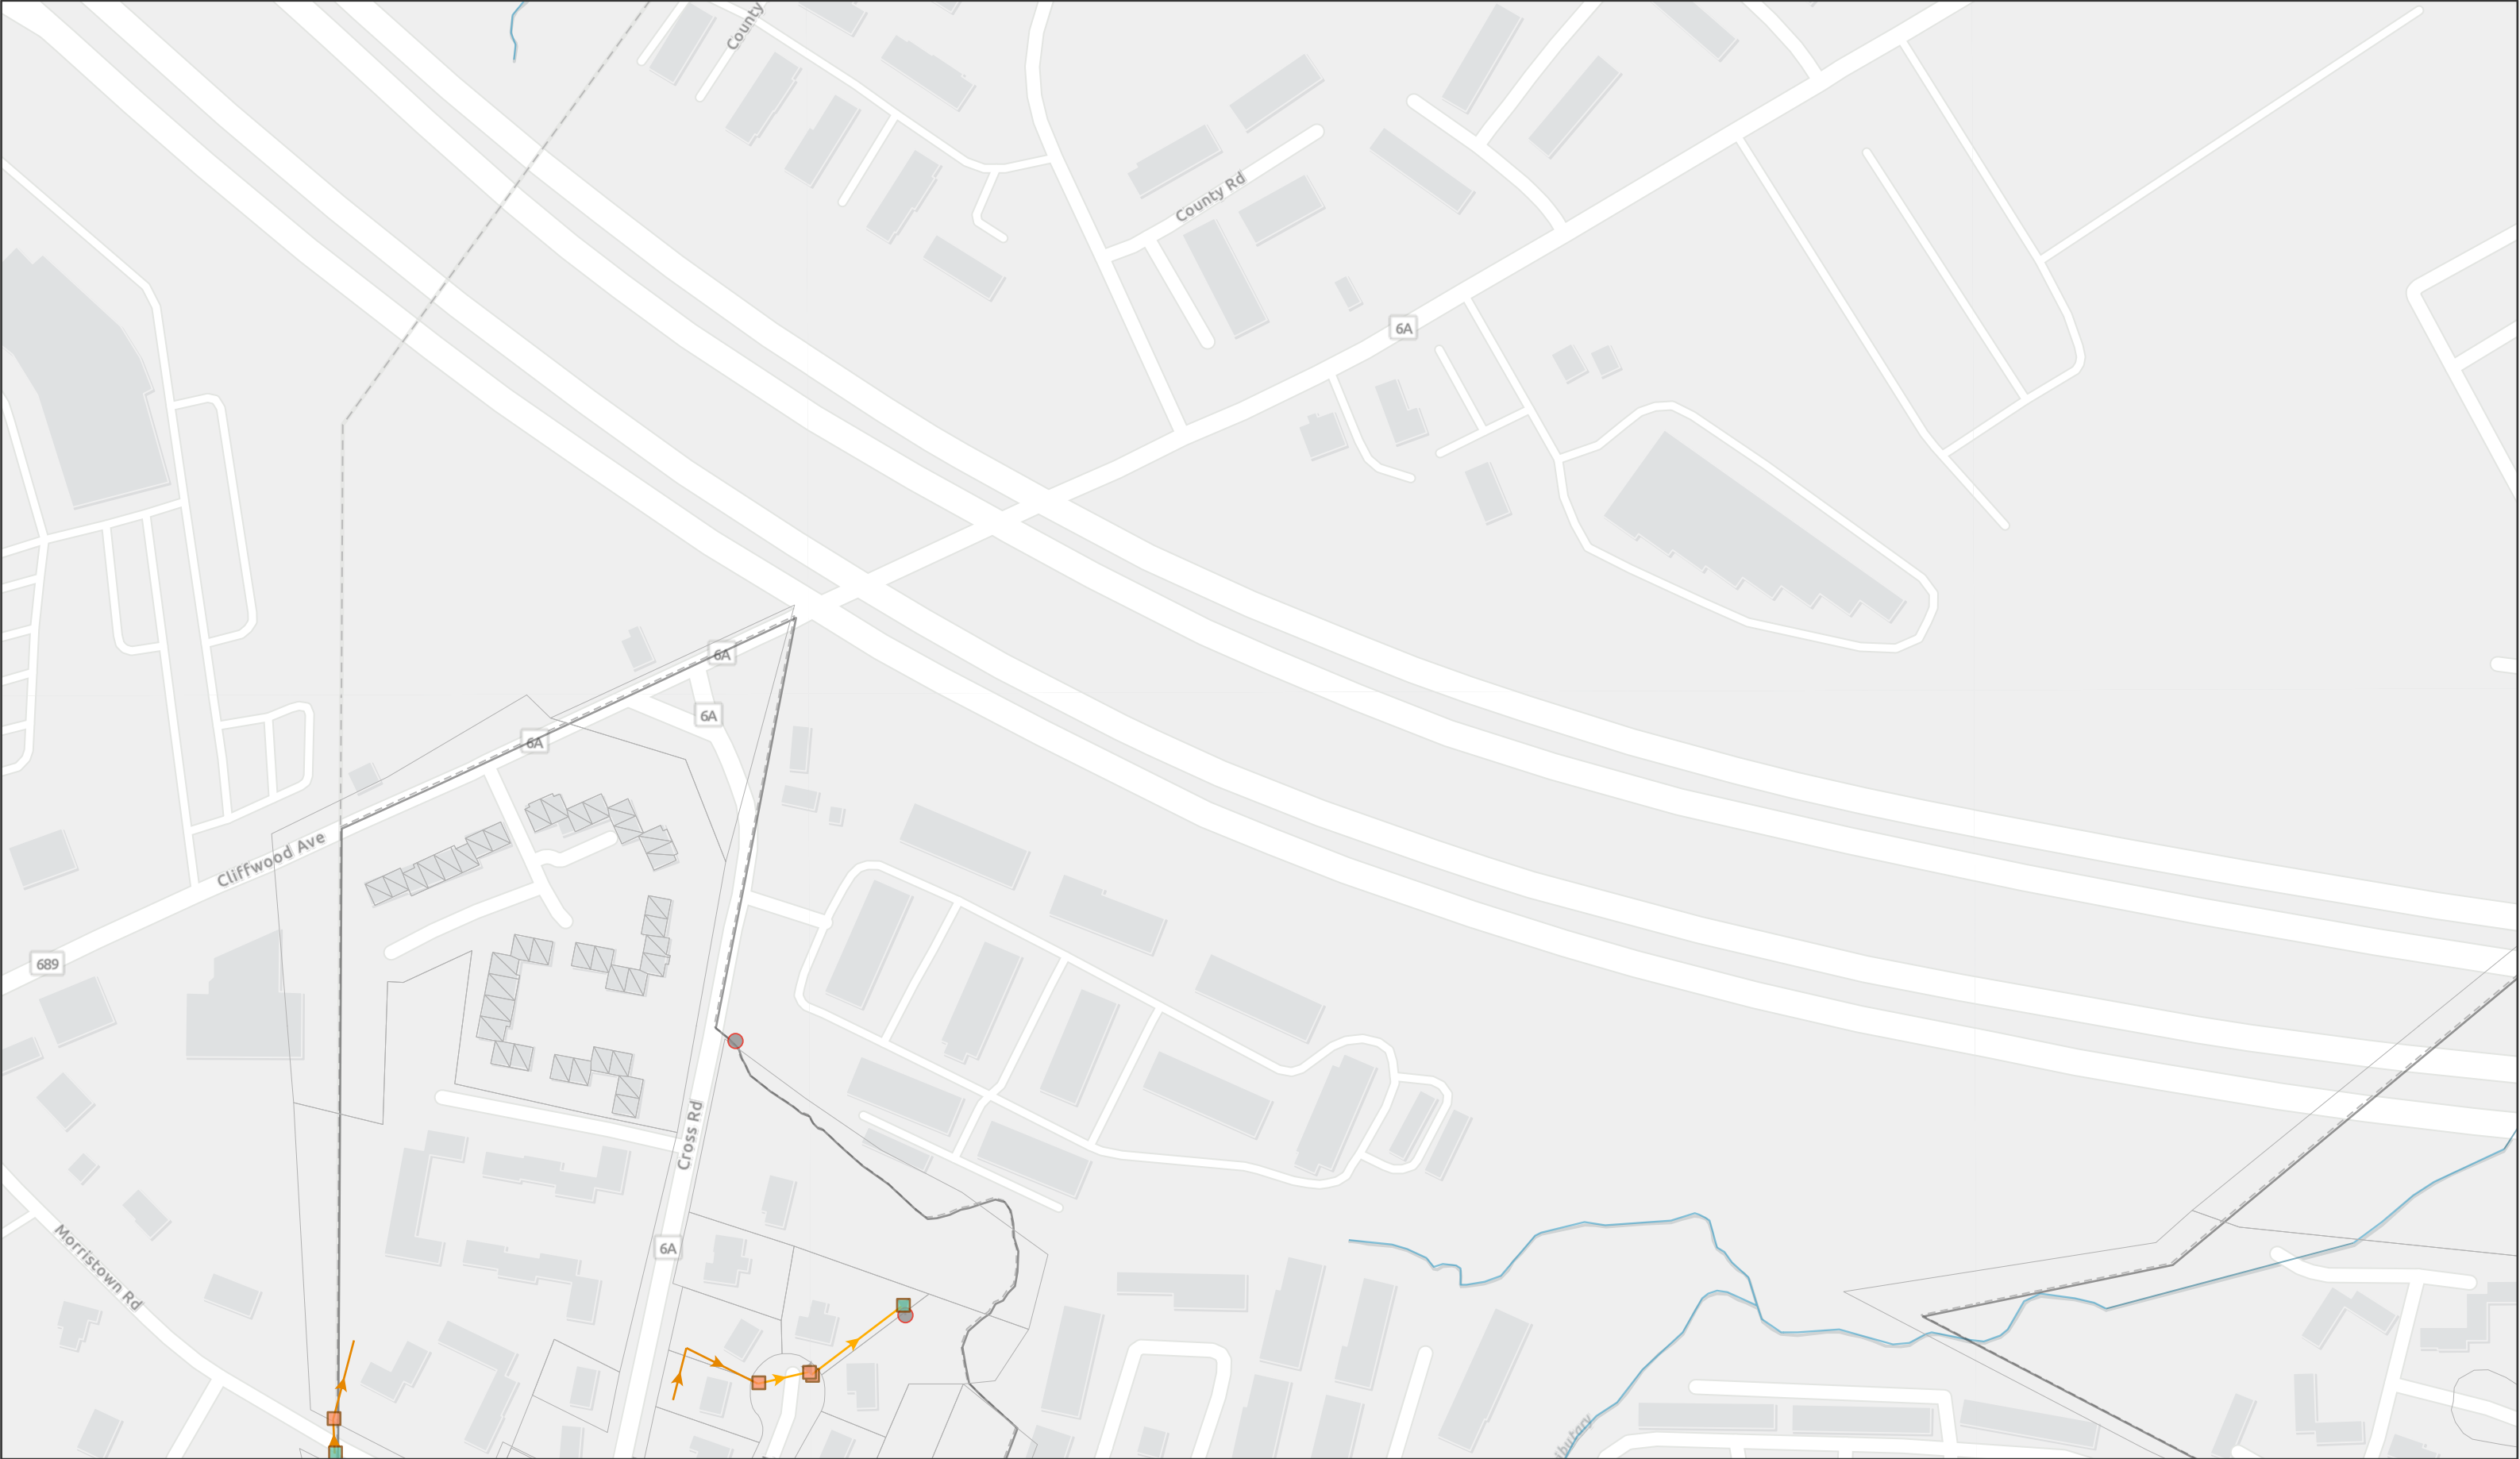

Prepared By:
Holmdel Office
101 Crawfords Corner Road
Suite 3400
Holmdel, NJ 07733
T: 732 383 1950
www.colliersengineering.com



Inlet Type	Outfalls (2)	Gravity Main Pipe Diameter
 A (2)		 8" - 12" (4)
 B (4)		 13" - 18" (2)
		 Unknown (2)

Stormwater Conveyance
Map Book
Borough of Matawan
Monmouth County, New Jersey


Date: 3/28/2024

Drawn By: AW





050100200


Feet

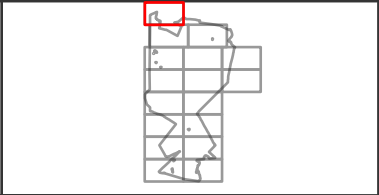

Page Number:
1

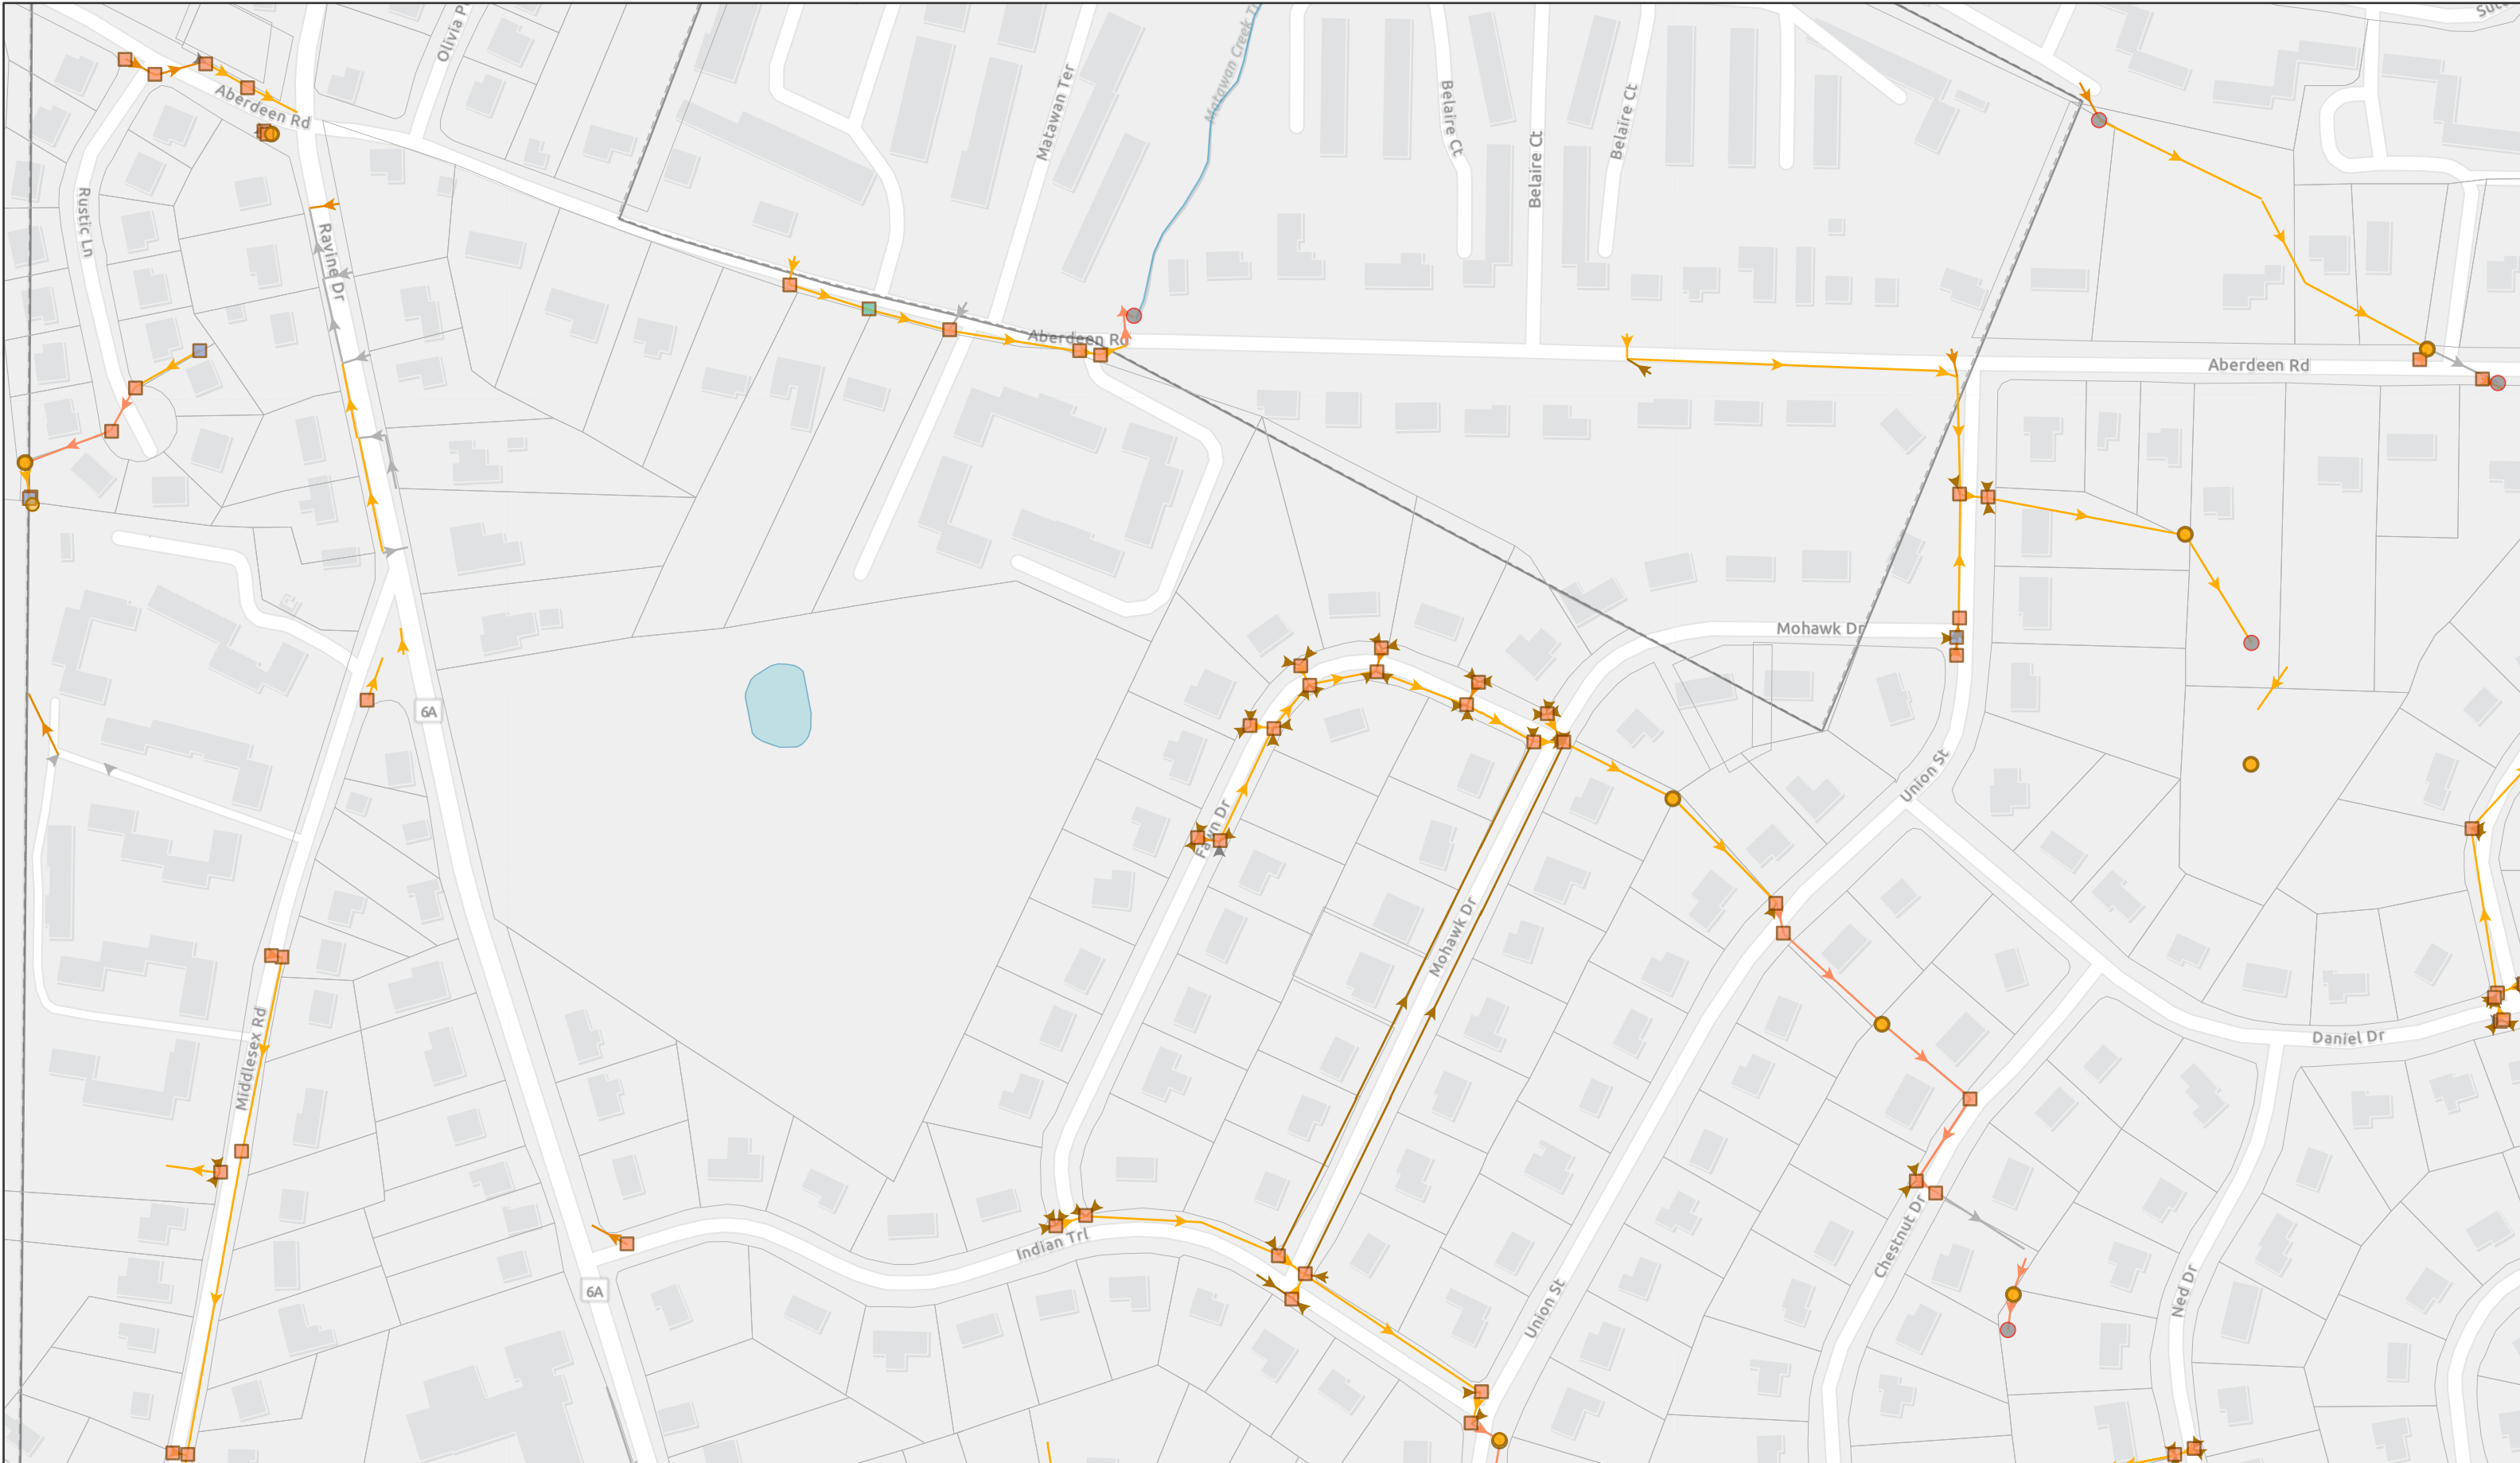

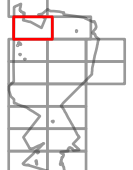Prepared By: Holmdel Office 101 Crawfords Corner Road Suite 3400 Holmdel, NJ 07733 T: 732 383 1950 www.colliersengineering.com 	Inlet Type - A (2) - B (60) - E (4)	Outfalls (5) Manhole (9)	Gravity Main Pipe Diameter 20" + (14) < 8" (61) 8" - 12" (18) 13" - 18" (57)	Other (6) Unknown (15)	Stormwater Conveyance Map Book <i>Borough of Matawan</i> <i>Monmouth County, New Jersey</i>	Date: 3/28/2024	Drawn By: AW	0 50 100 200 Feet		Page Number: 2
--	---	--	---	--	---	------------------------	---------------------	--------------------------	---	------------------------------

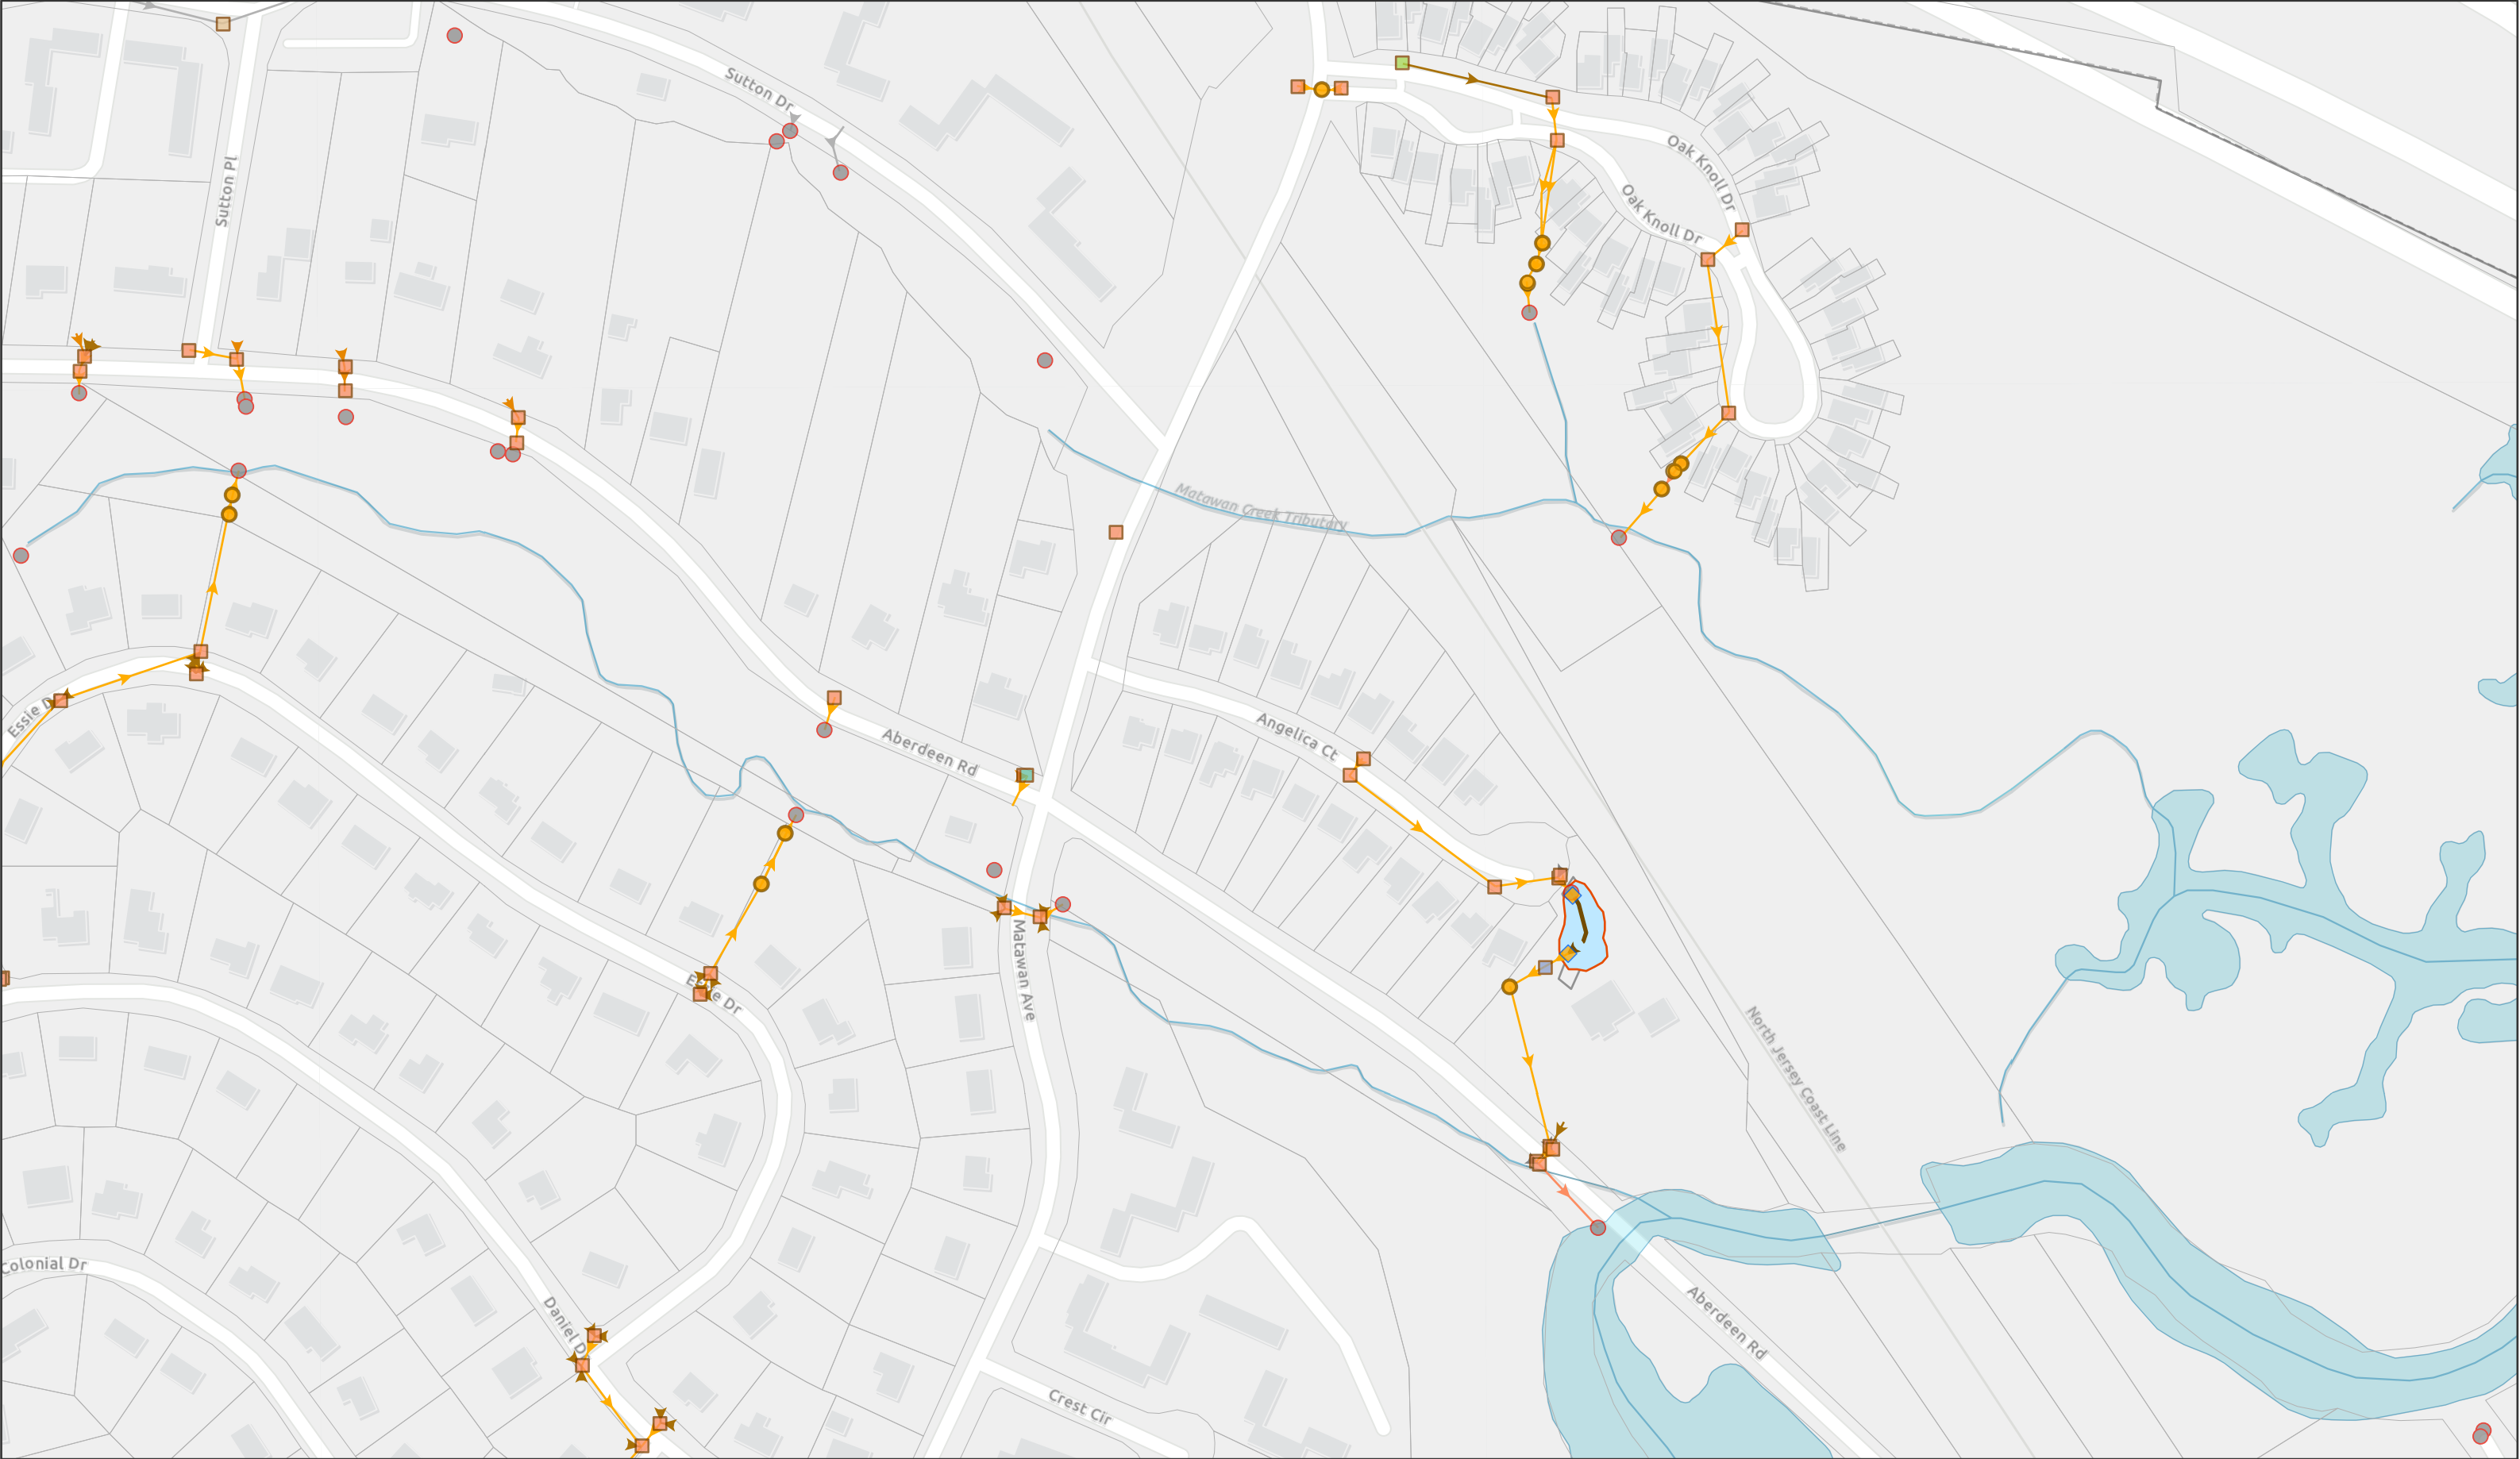

Prepared By:
Holmdel Office
101 Crawfords Corner Road
Suite 3400
Holmdel, NJ 07733
T: 732 383 1950
www.colliersengineering.com

Inlet Type		Gravity Main Pipe Diameter		Other (4)	
A (1)	Network Structure (2)	< 8" (26)	Unknown (4)	Detention Areas (1)	
B (40)	Outfalls (23)	8" - 12" (6)			
E (1)	Manhole (12)	13" - 18" (46)			
Other (1)	Swale (1)	20" + (3)			

Stormwater Conveyance

Map Book


Borough of Matawan
Monmouth County, New Jersey


Date: 3/28/2024

Drawn By: AW

N

0 50 100 200 Feet

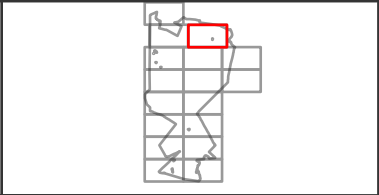

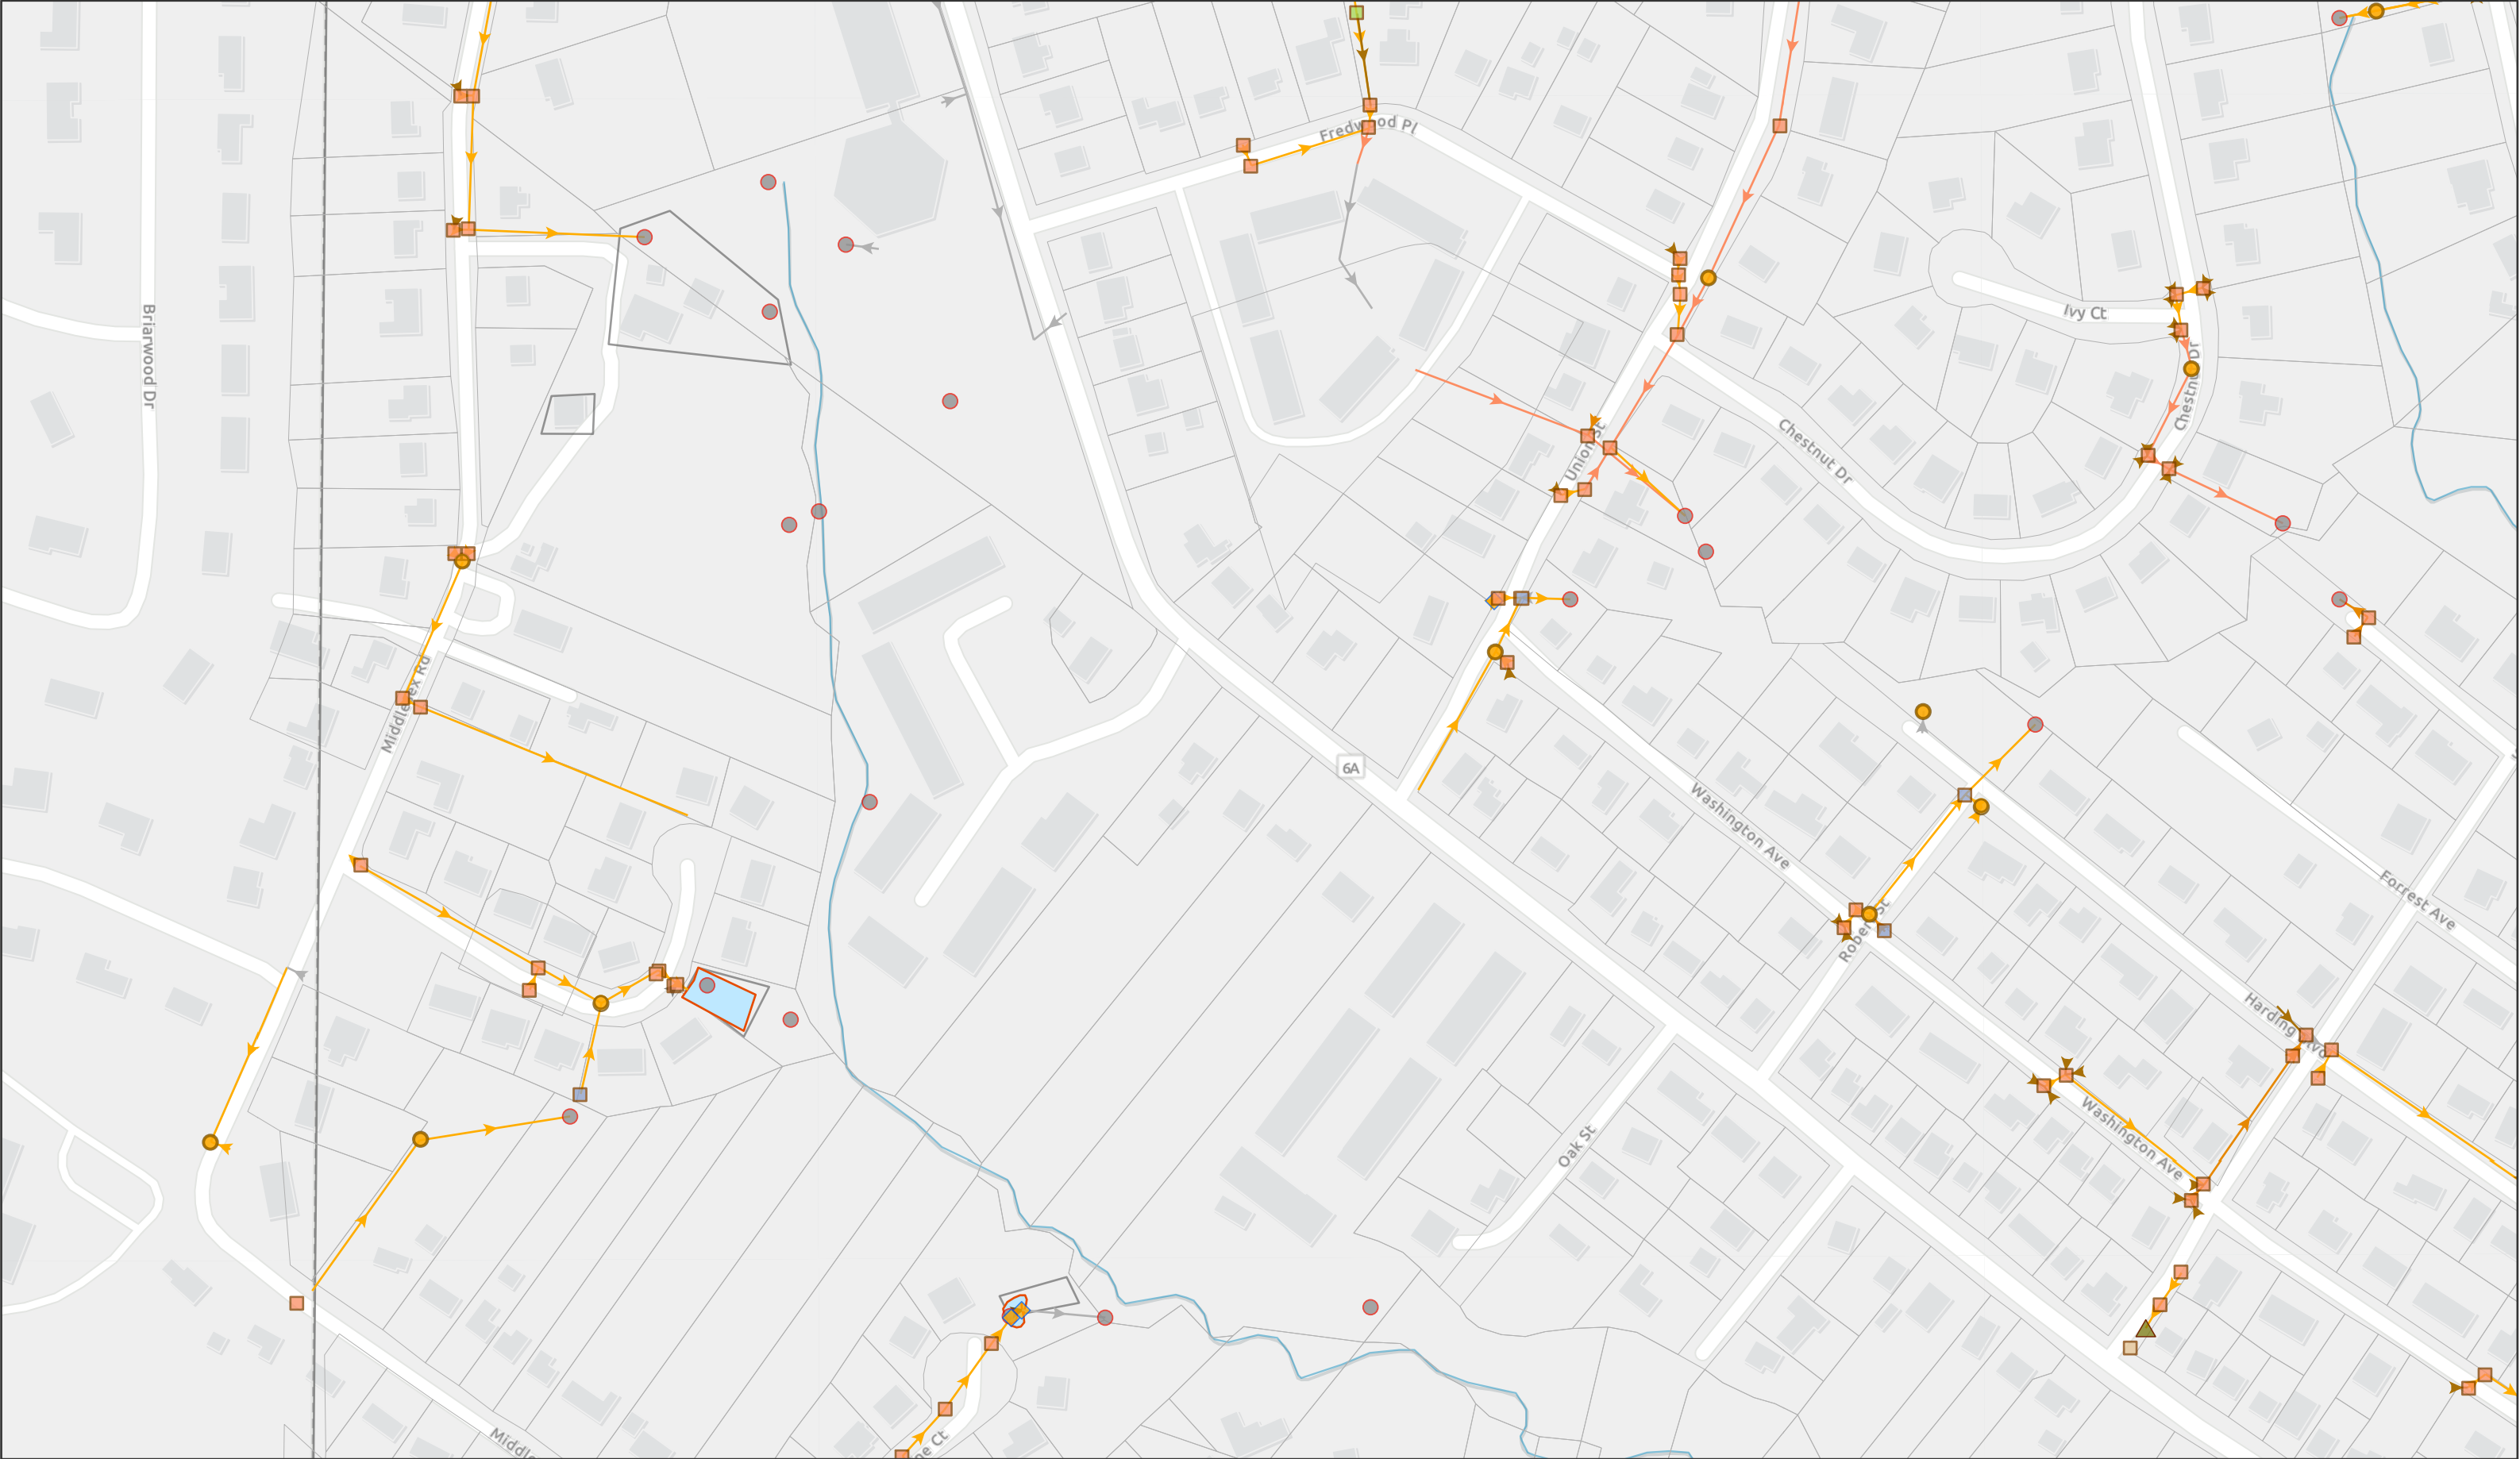

Prepared By:
Holmdel Office
101 Crawfords Corner Road
Suite 3400
Holmdel, NJ 07733
T: 732 383 1950
www.colliersengineering.com

Inlet Type		Network Structure (3)		Gravity Main Pipe Diameter		Unknown (12)	
	B (55)		Outfalls (21)		< 8" (29)		Unknown (12)
	E (5)		Manhole (11)		8" - 12" (9)		Detention Areas (2)
	Other (1)		Swale (1)		13" - 18" (63)		
	Unknown (1)		Interconnections (1)		20" + (12)		
					Other (1)		


Stormwater Conveyance
Map Book
Borough of Matawan
Monmouth County, New Jersey

Date: 3/28/2024

Drawn By: AW




0 50 100 200
Feet

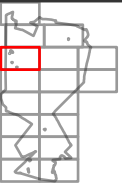


Page Number:
4







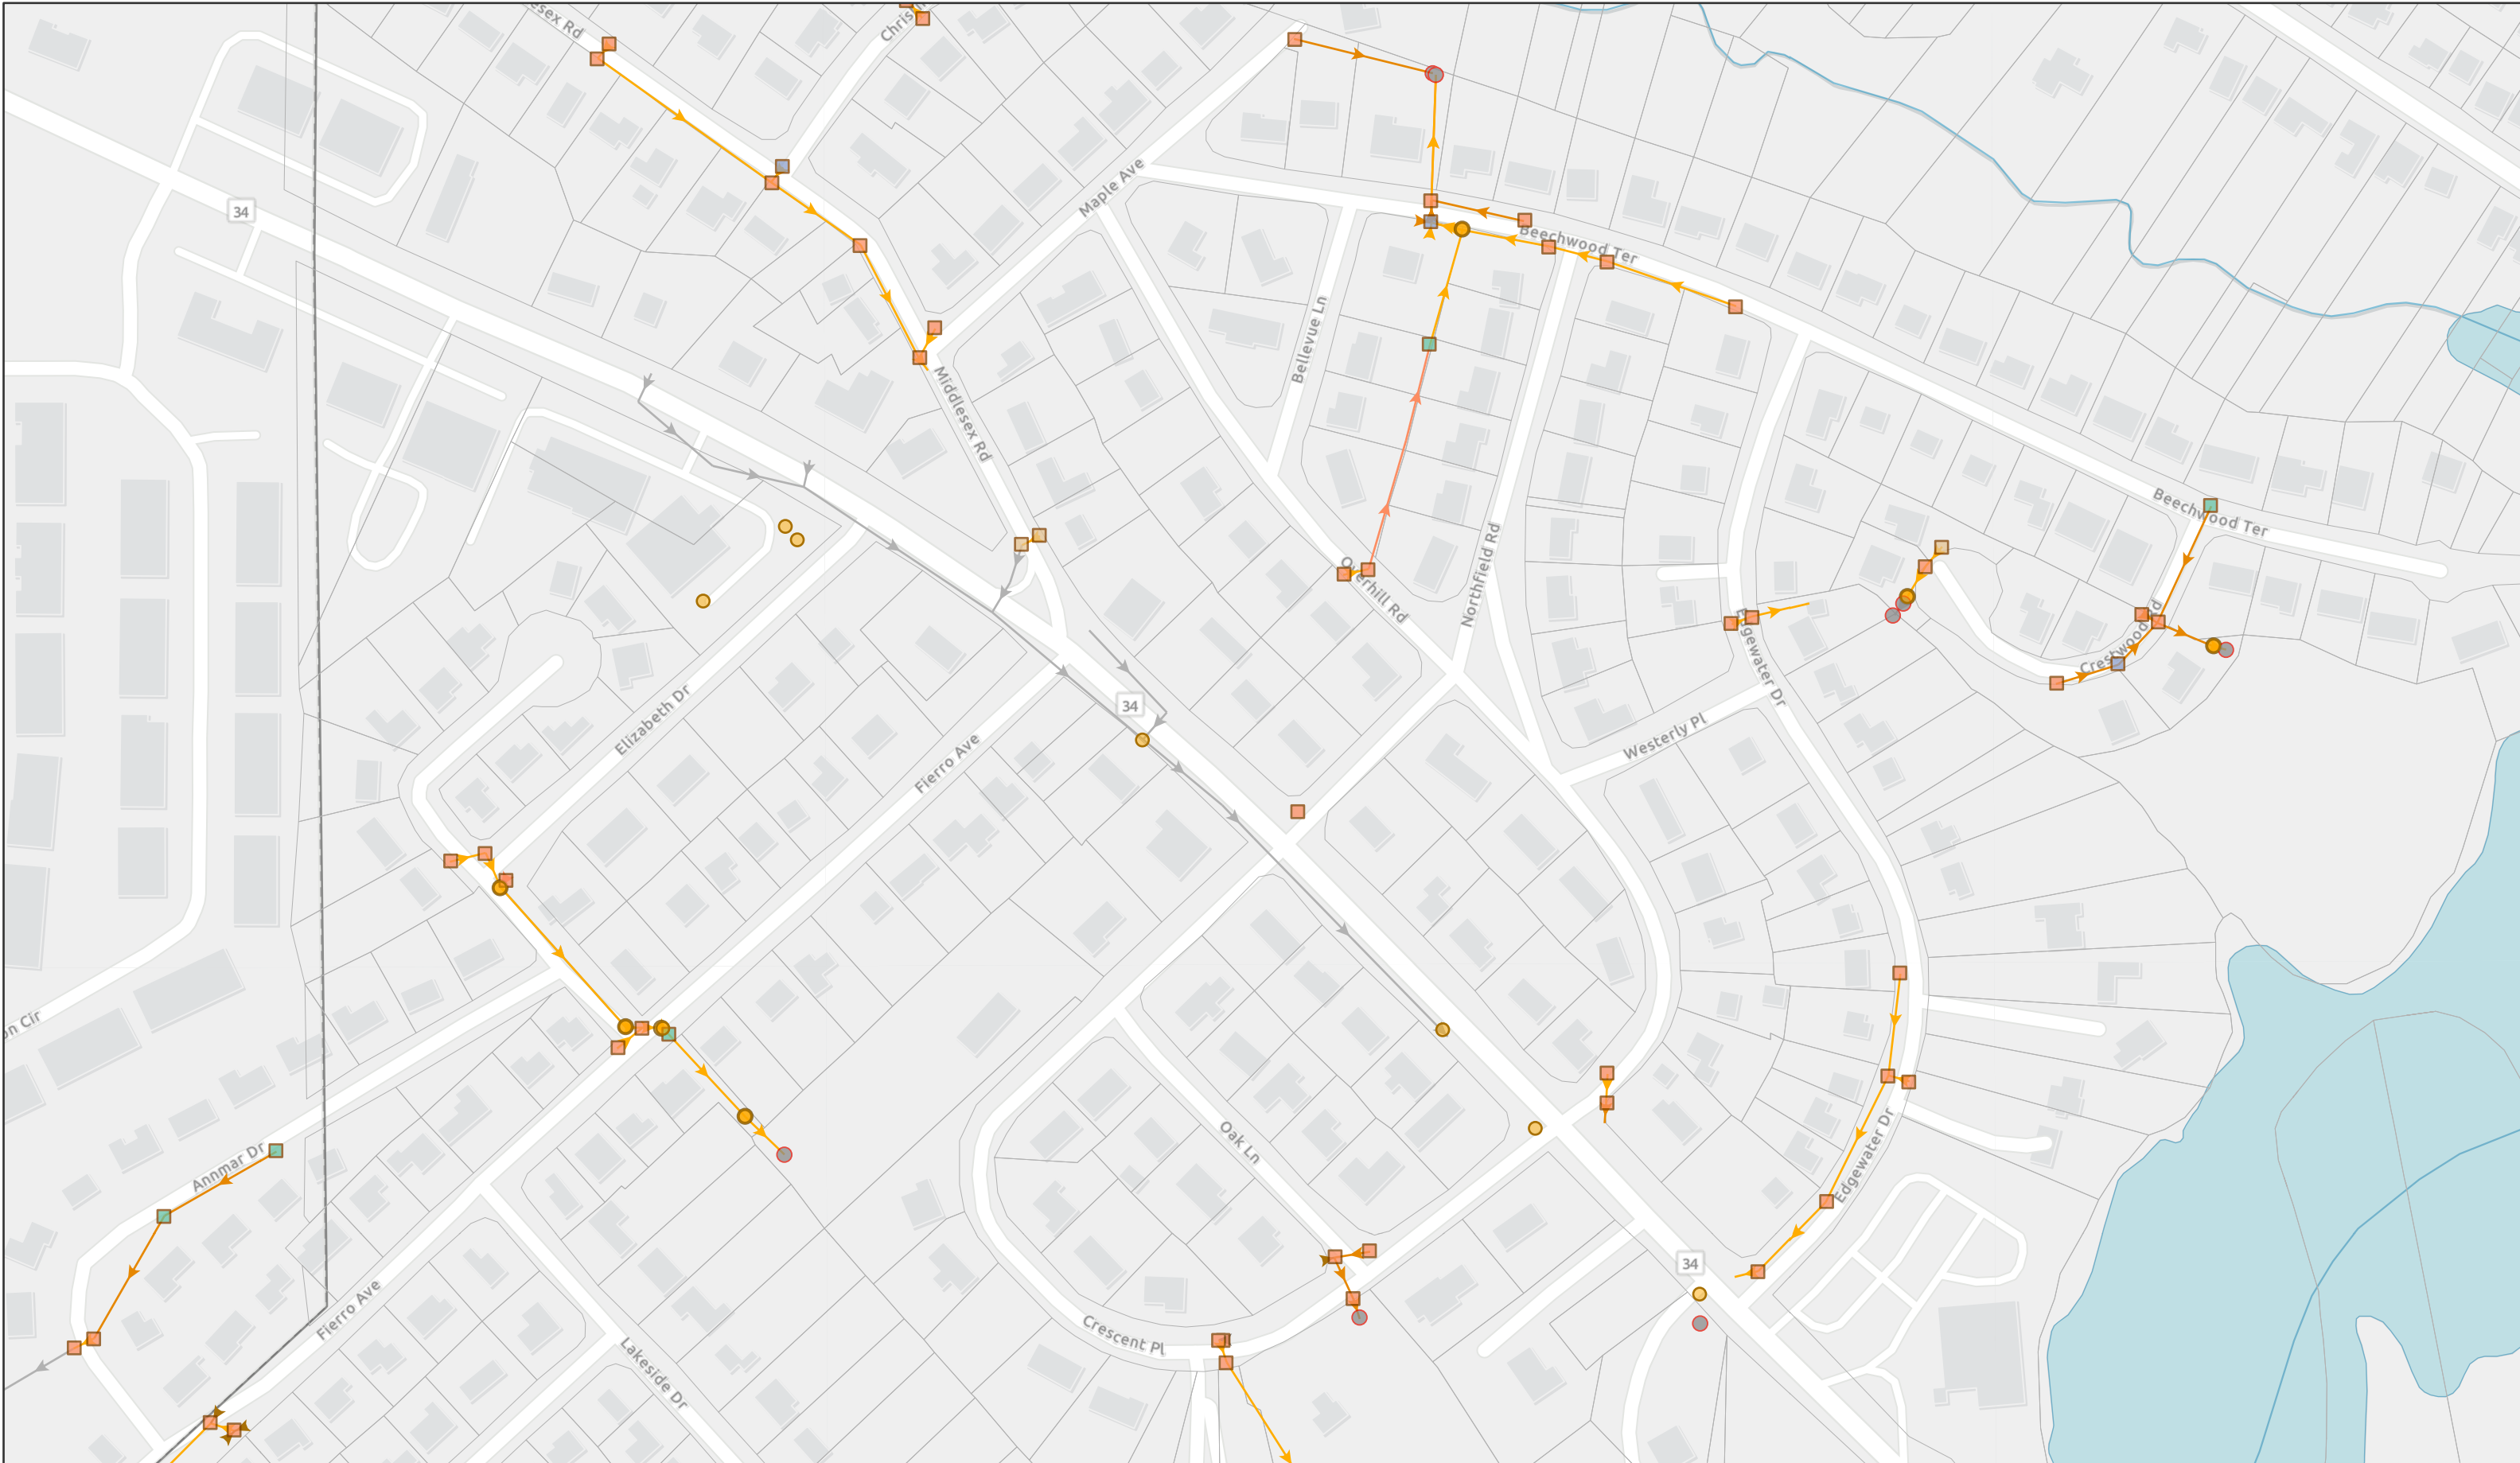



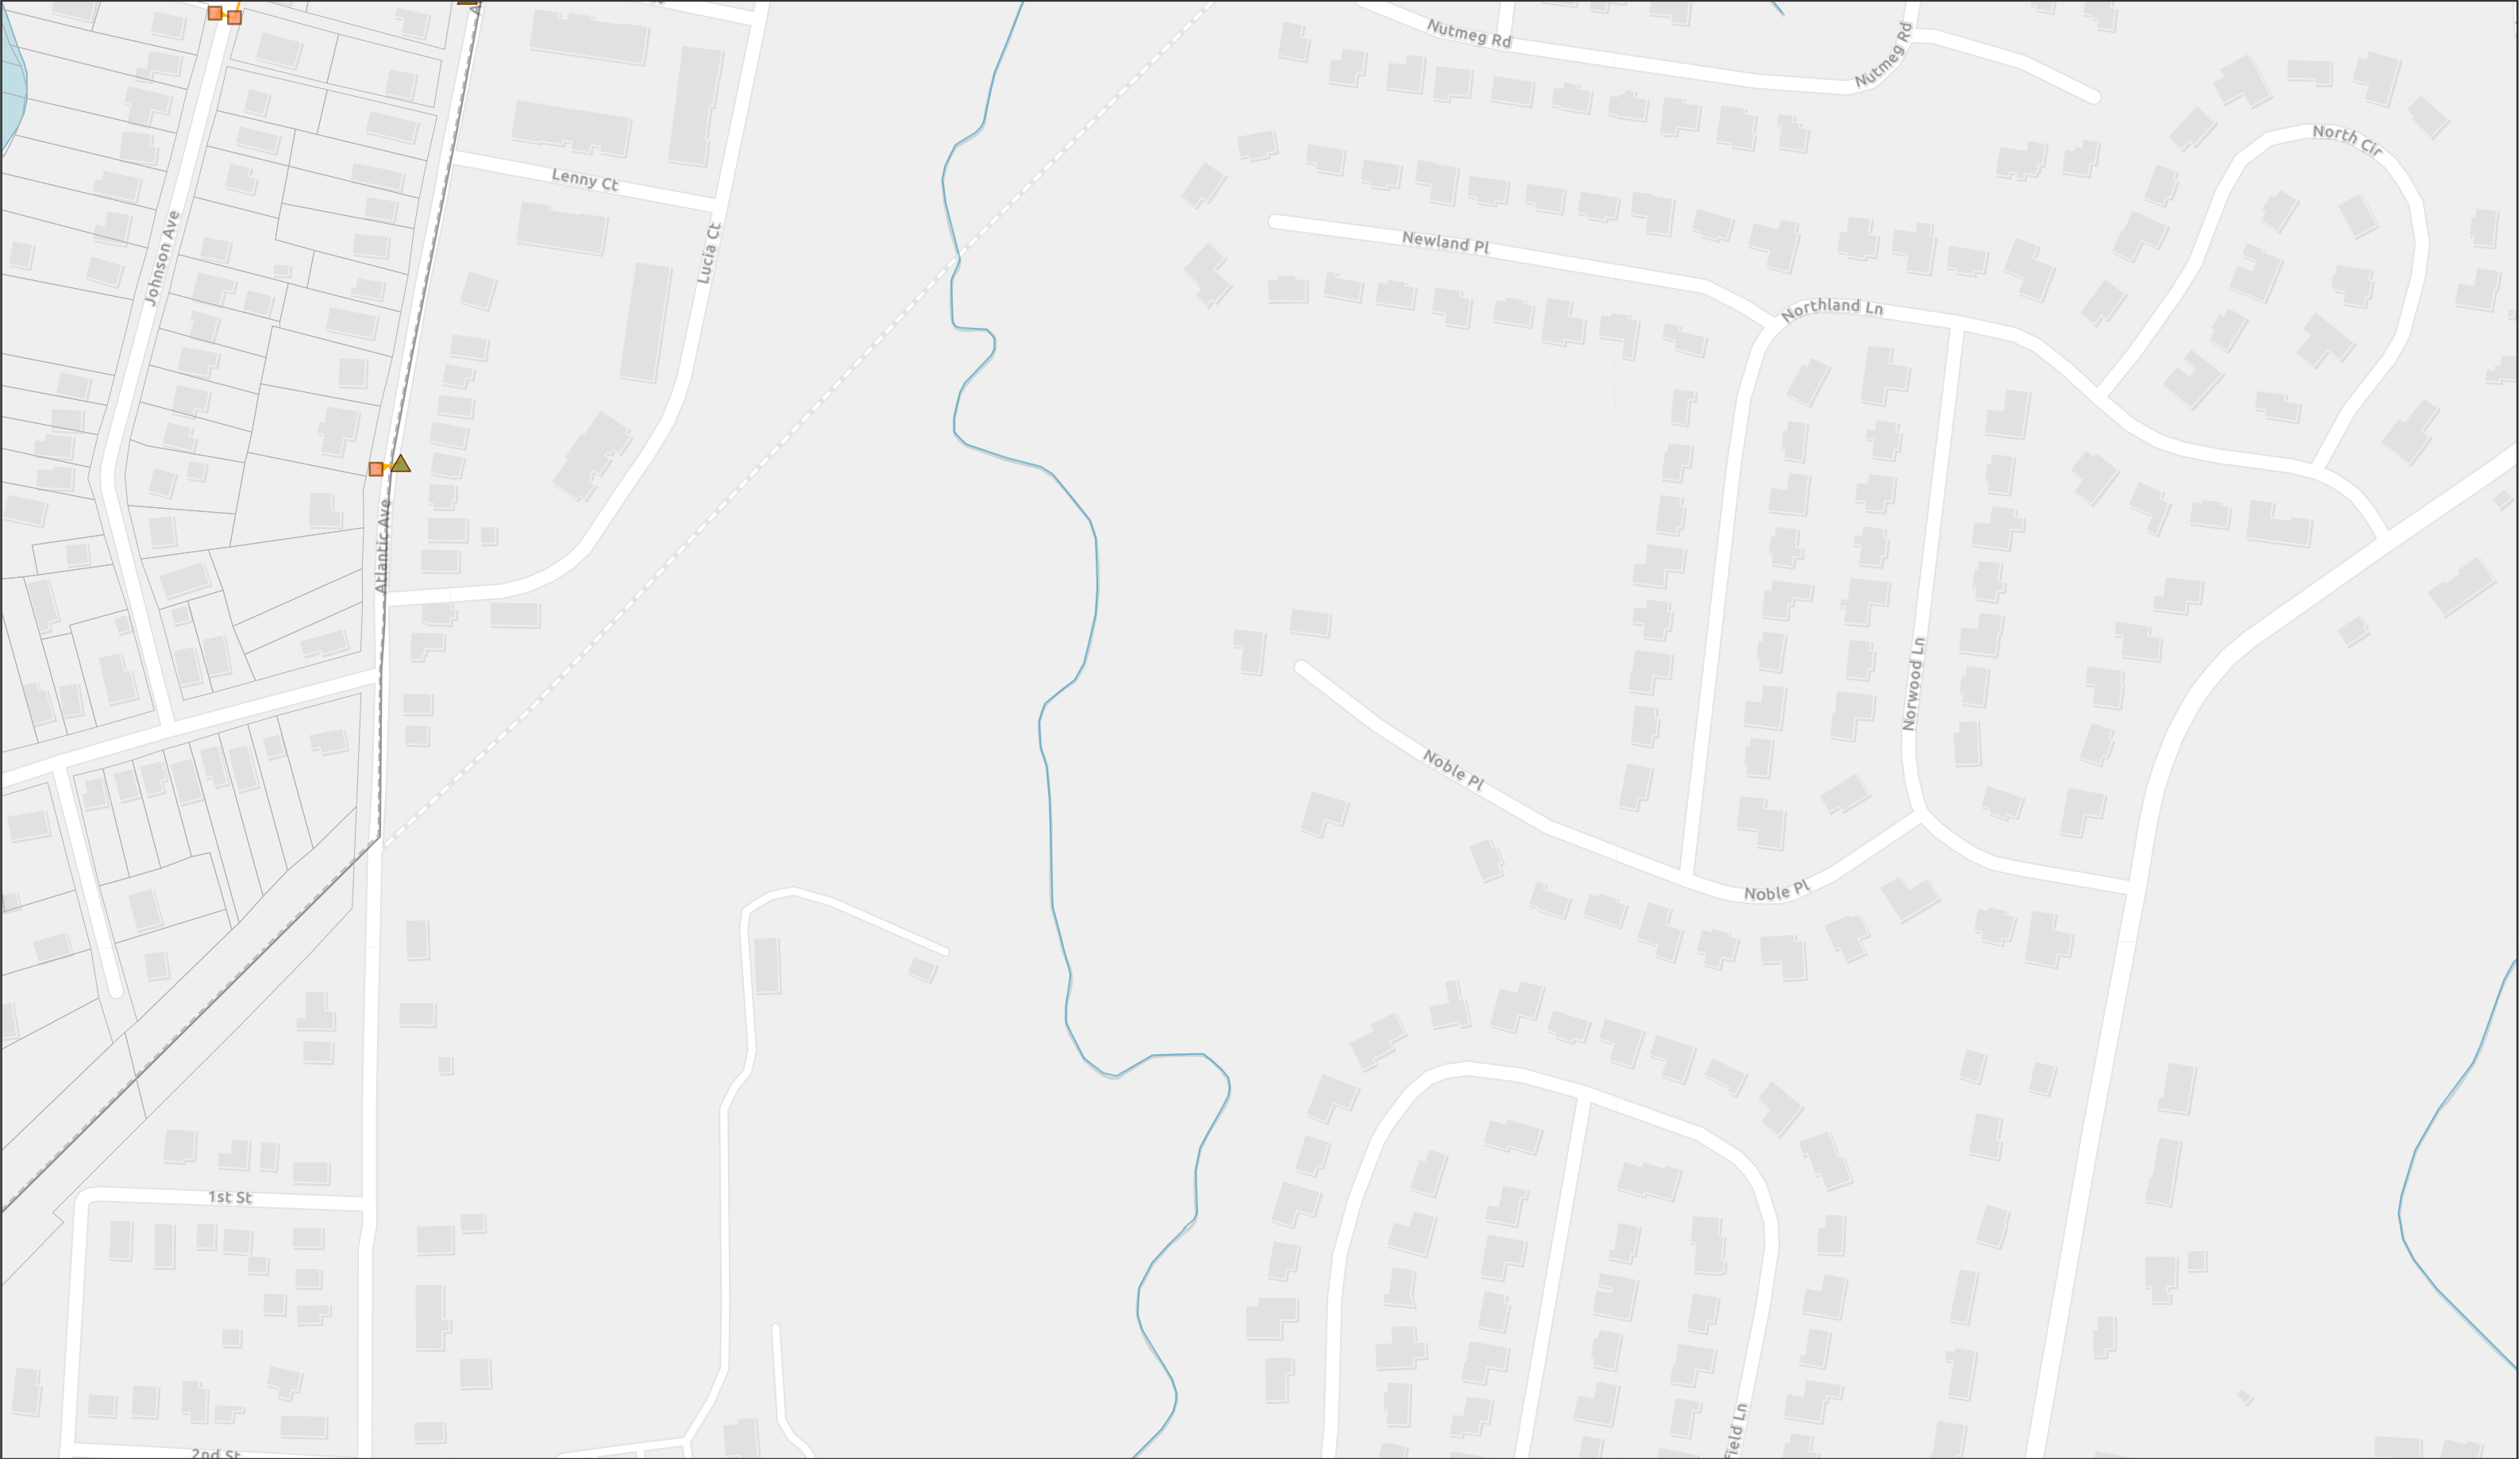

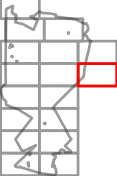Prepared By: Holmdel Office 101 Crawfords Corner Road Suite 3400 Holmdel, NJ 07733 T: 732 383 1950 www.colliersengineering.com 	Inlet Type  B (4)	Interconnections (2) 	Gravity Main Pipe Diameter  13" - 18" (3)	Stormwater Conveyance Map Book <i>Borough of Matawan</i> <i>Monmouth County, New Jersey</i>		 050100200 Feet		Page Number: 9
	Date: 3/28/2024 Drawn By: AW							

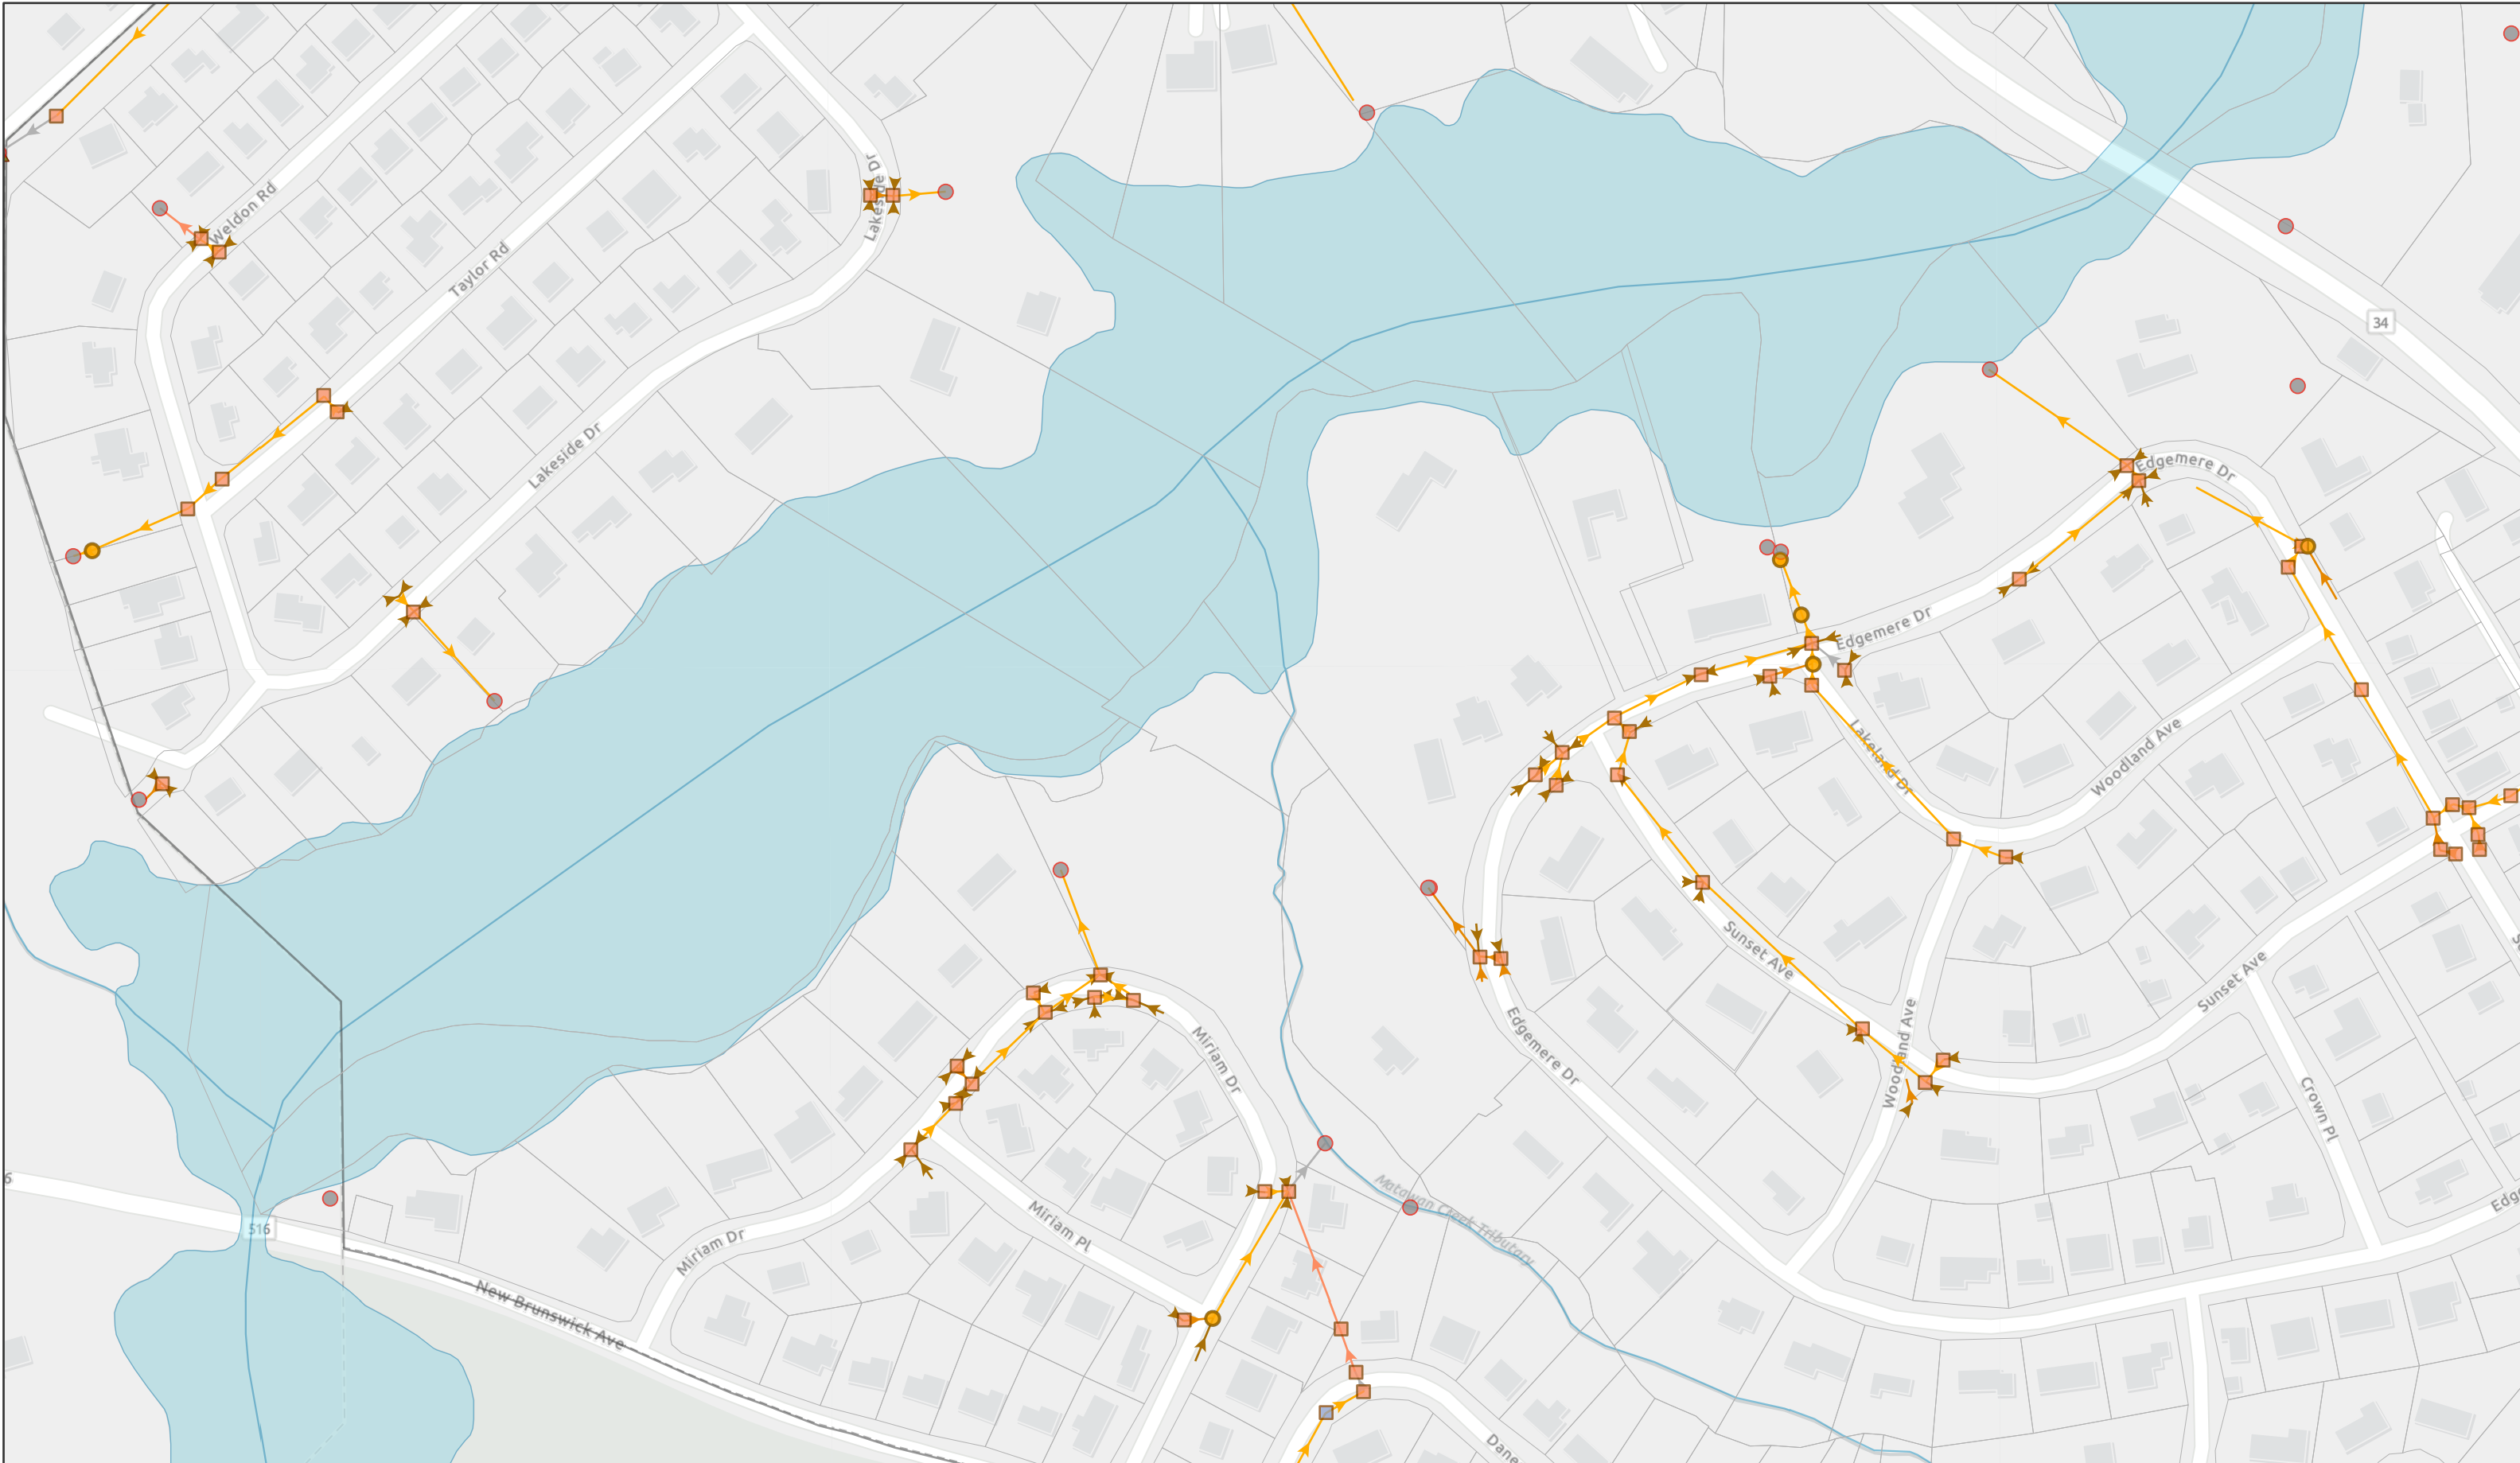

Prepared By:
Holmdel Office
101 Crawfords Corner Road
Suite 3400
Holmdel, NJ 07733
T: 732 383 1950
www.colliersengineering.com




Inlet Type	Outfalls (19)	Gravity Main Pipe Diameter	Unknown (4)
B (59)	Manhole (6)	< 8" (72)	
E (1)	Interconnections (1)	8" - 12" (14)	
		13" - 18" (54)	
		20" + (3)	

Stormwater Conveyance
Map Book
Borough of Matawan
Monmouth County, New Jersey


Date: 3/28/2024

Drawn By: AW




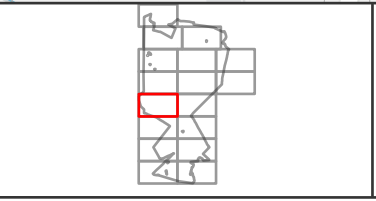

Page Number:
10

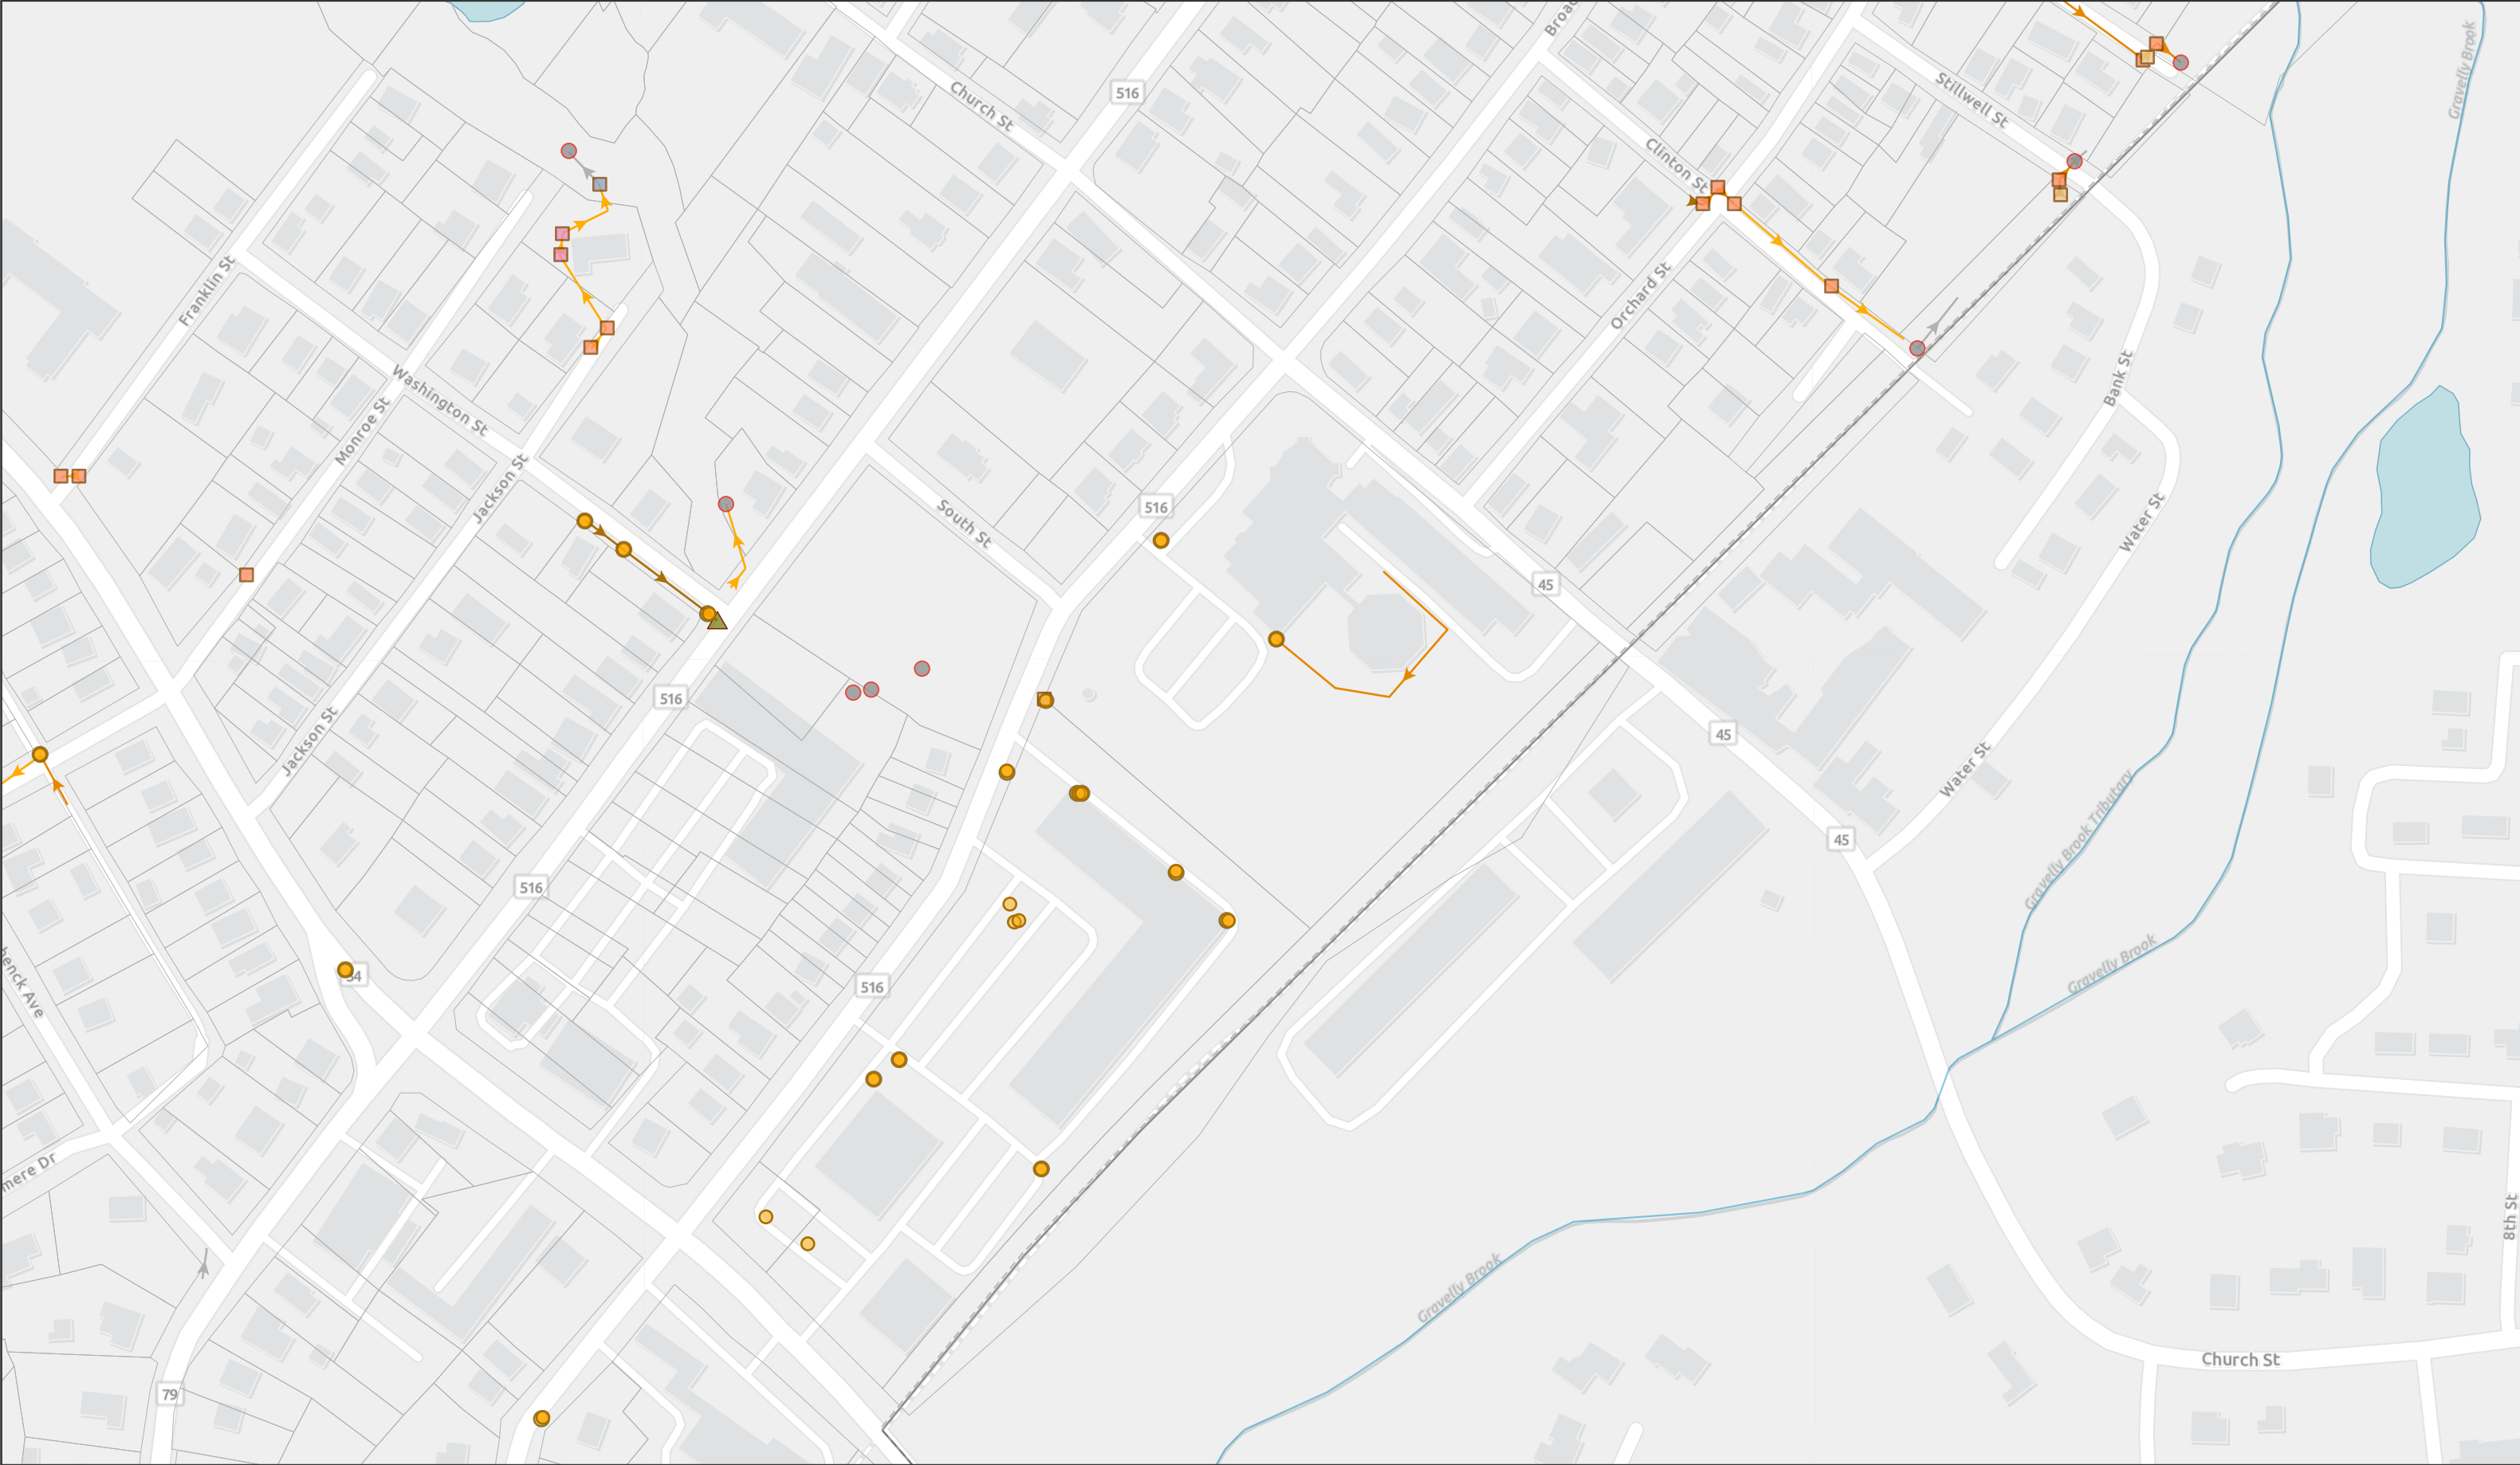

Prepared By: Holmdel Office 101 Crawford's Corner Road Suite 3400 Holmdel, NJ 07733 T: 732 383 1950 www.colliersengineering.com	Inlet Type B (12) E (1) MH - Open Grate (2) Unknown (3)	Outfalls (8) Manhole (17) Interconnections (1)	Gravity Main Pipe Diameter < 8" (4) 8" - 12" (8) 13" - 18" (12) Unknown (4)	Stormwater Conveyance Map Book Borough of Matawan Monmouth County, New Jersey	N 0 50 100 200 Feet		Page Number: 11
				Date: 3/28/2024 Drawn By: AW			

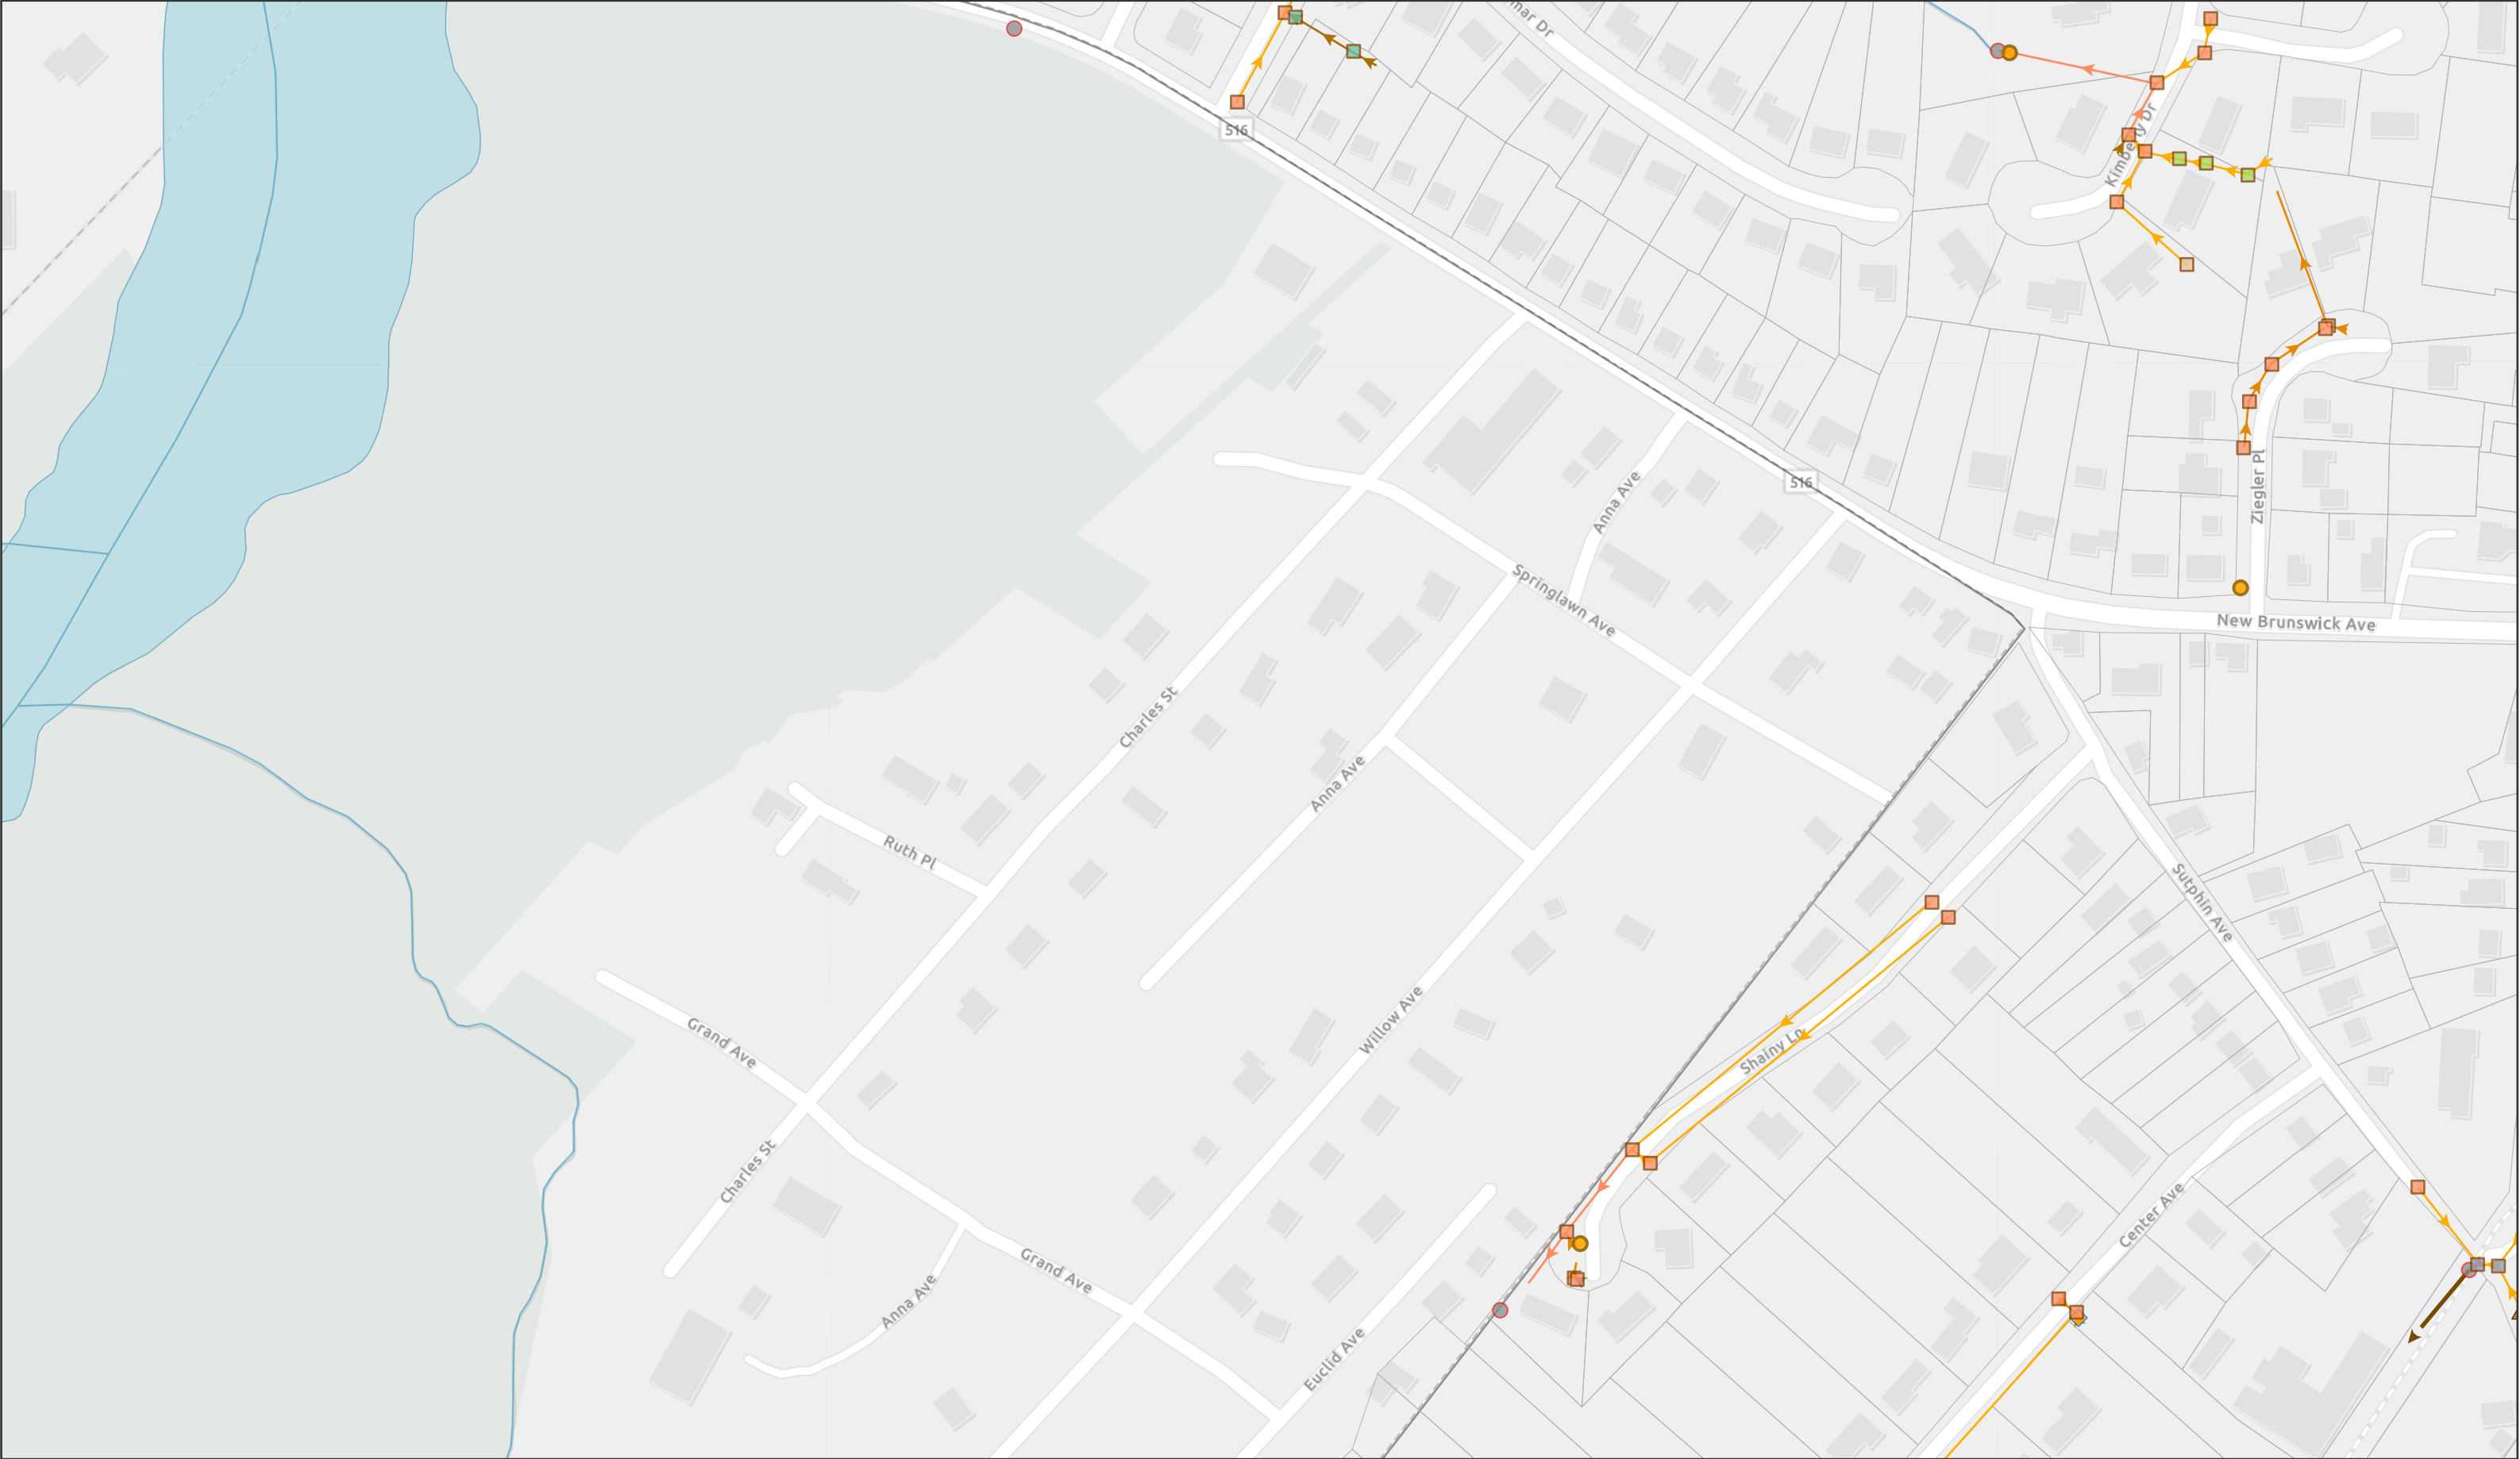



Inlet Type		Network Structure (3)	Gravity Main Pipe Diameter
A (1)	Outfalls (12)		8" - 12" (6)
B (18)	Manhole (1)		13" - 18" (27)
Unknown (1)	Culvert (1)		20" + (5)
			Unknown (2)

